
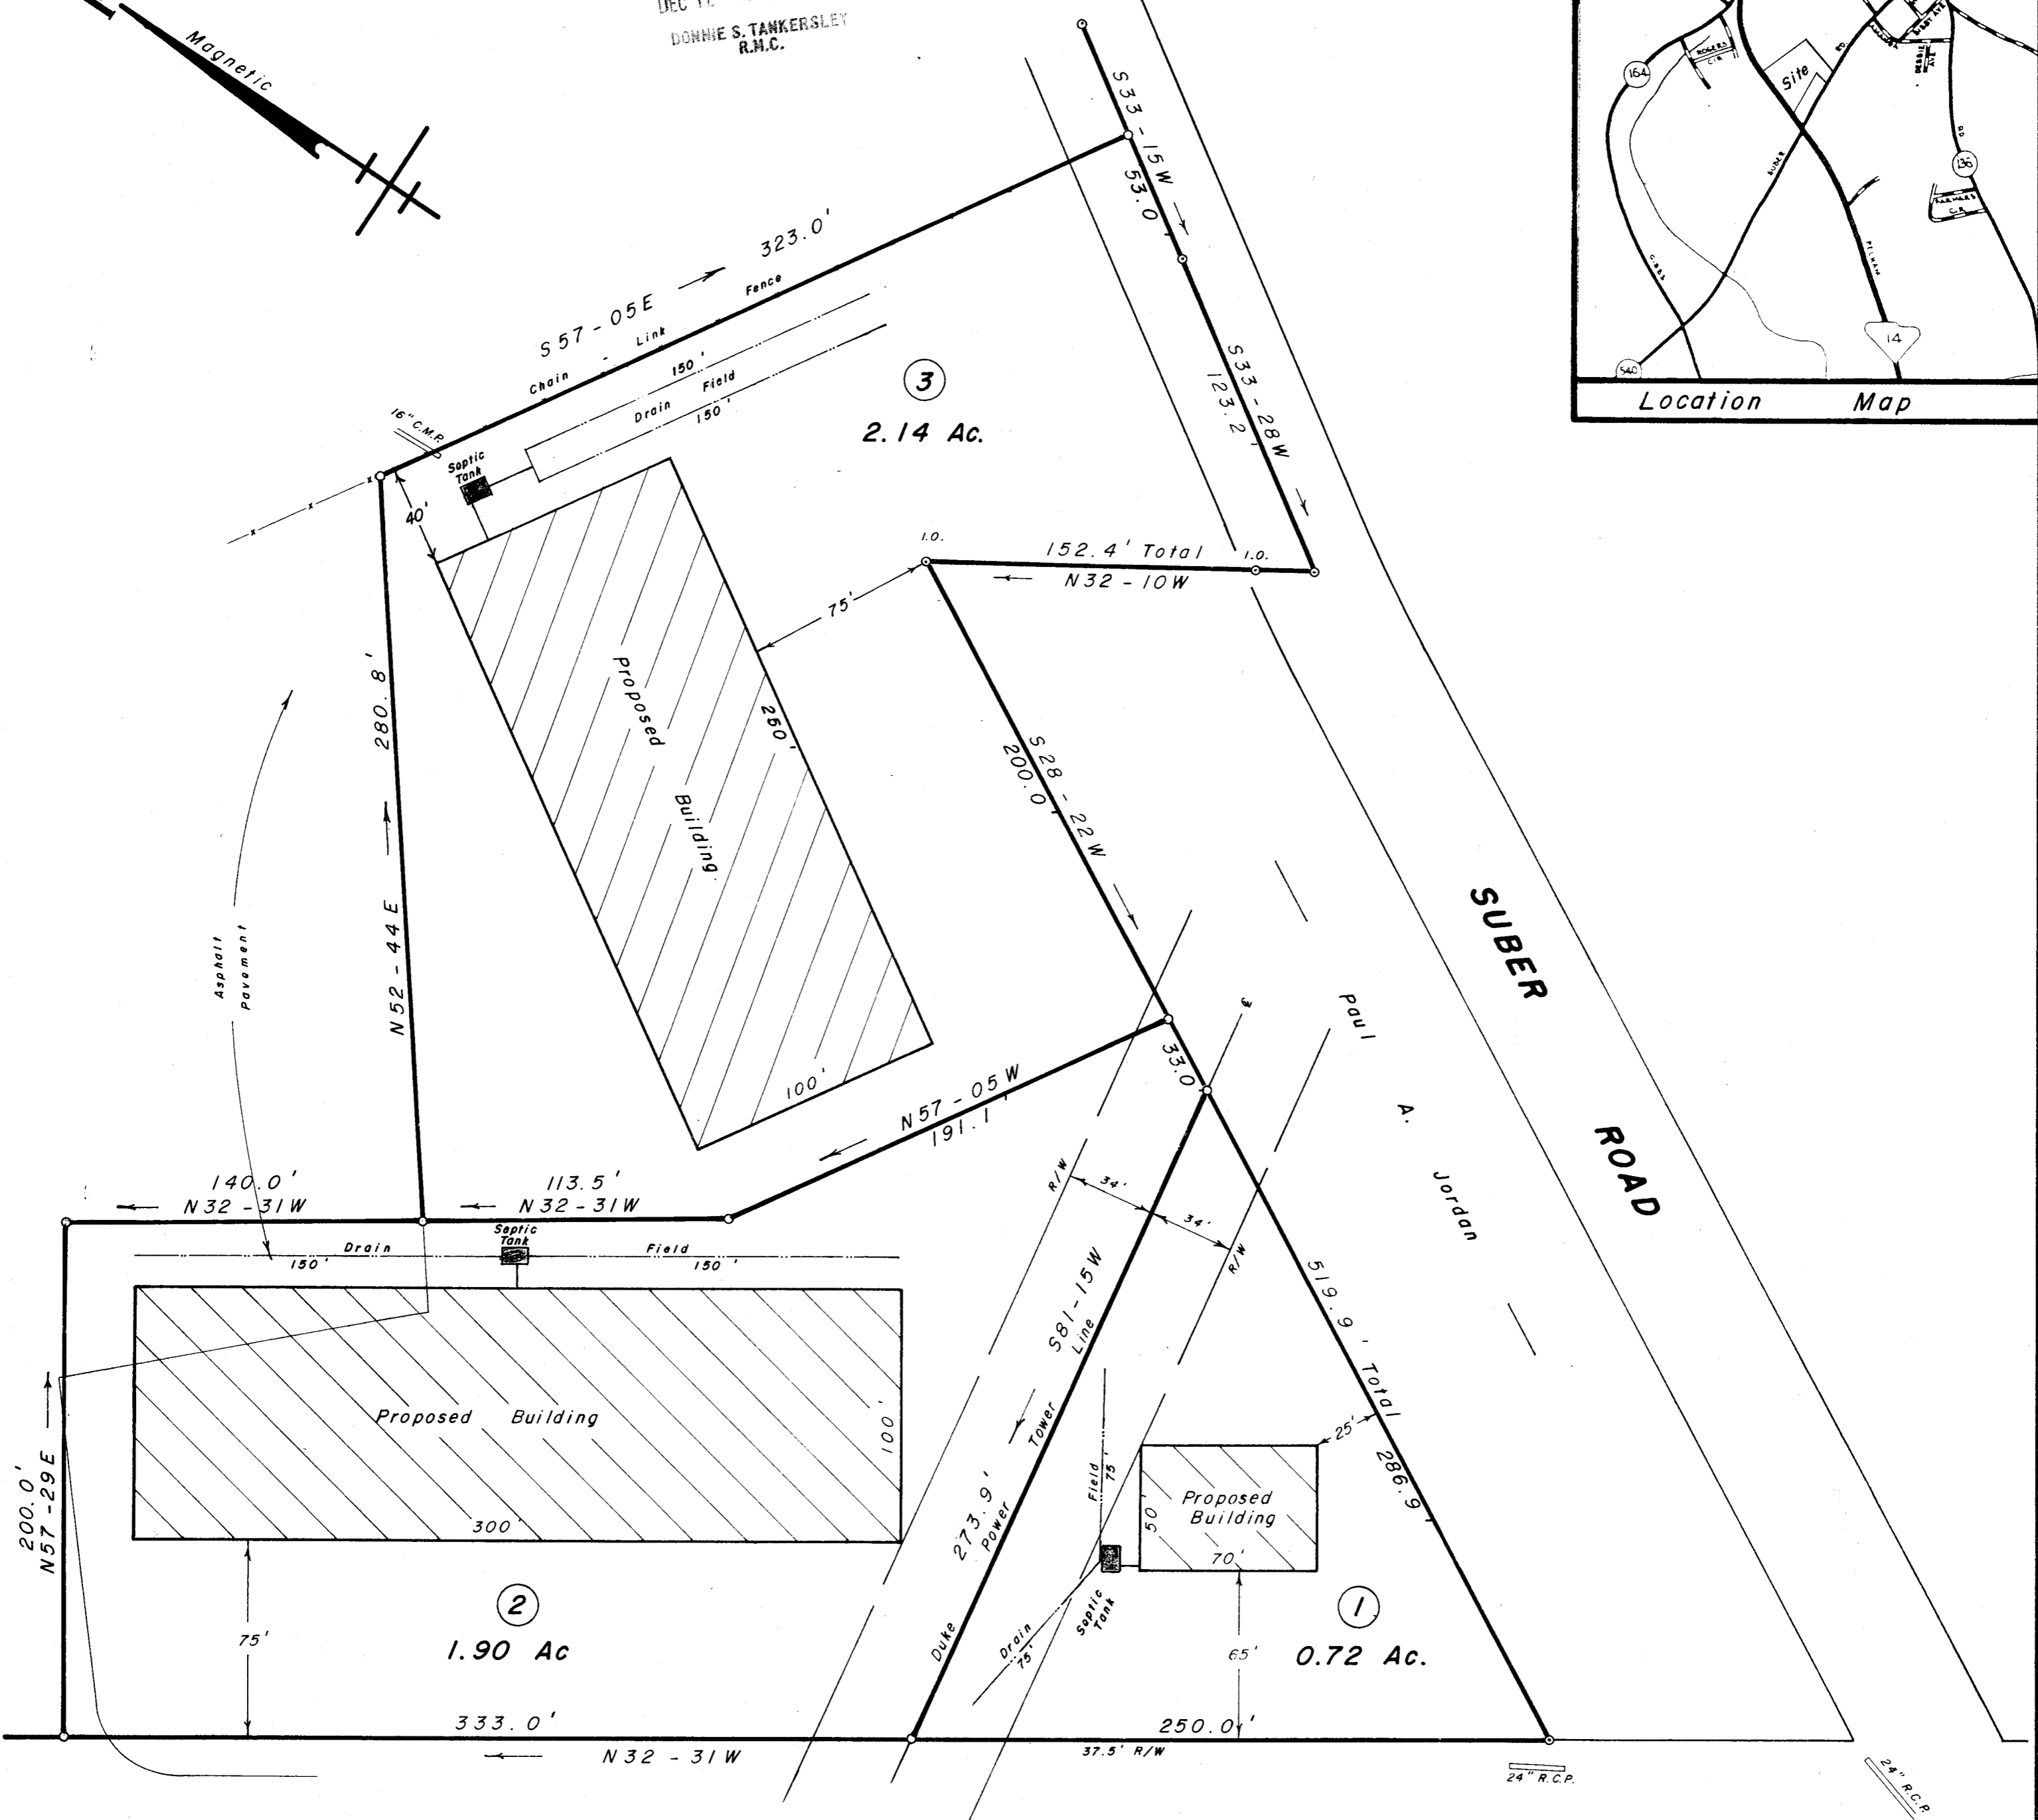
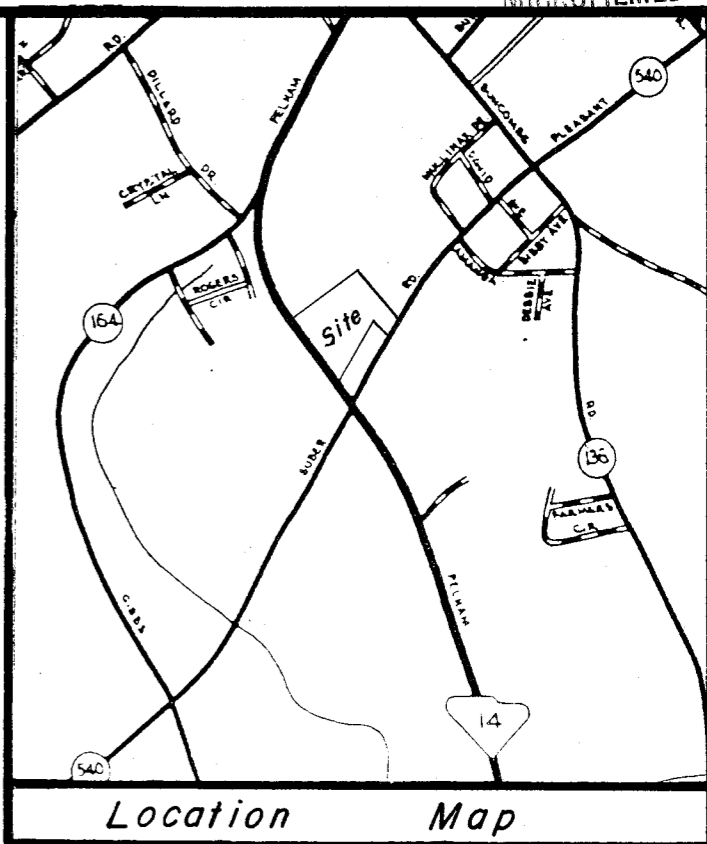


FILED
GREENVILLE CO., S.C.
Dec 12 3 32 PM '85
DONNIE S. TANKERSLEY
R.M.C.

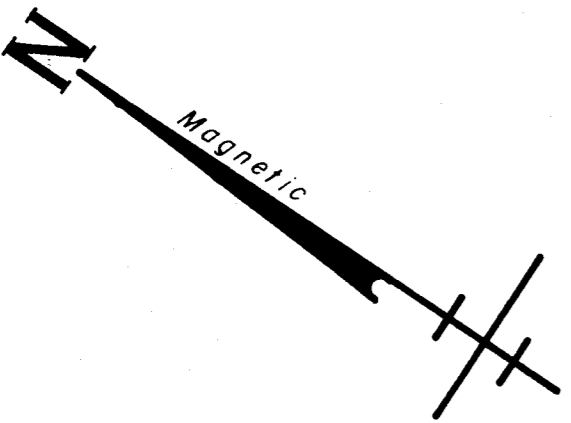

STATE HIGHWAY # 14 DEC 12 1985

11X-87 19845

SEPTIC TANK LOCATION FOR T. WALTER BRASHIER

NEAR GREER GREENVILLE CO.
SOUTH CAROLINA
DECEMBER 6, 1985

THIS PLAT IS NOT A SUBDIVISION
AS DEFINED BY THE GREENVILLE
COUNTY SUBDIVISION REGULATIONS.
12, 12, 1985 *John H. ...*
Chairman, Secretary, or Director of
Planning.
Greenville County Planning Commission



W. R. WILLIAMS, JR.
ENGR./SURVEYOR, Inc.
P.E. & L.S. No. 3979
15 S. MAIN STREET
TRAVELERS REST, S. C.
29690

