


MICROFILMED



LOCATION MAP

FILED
GREENVILLE CO., S.C.
SEP 13 10 52 AM '85
DONNIE S. TANKERSLEY
R.M.C.

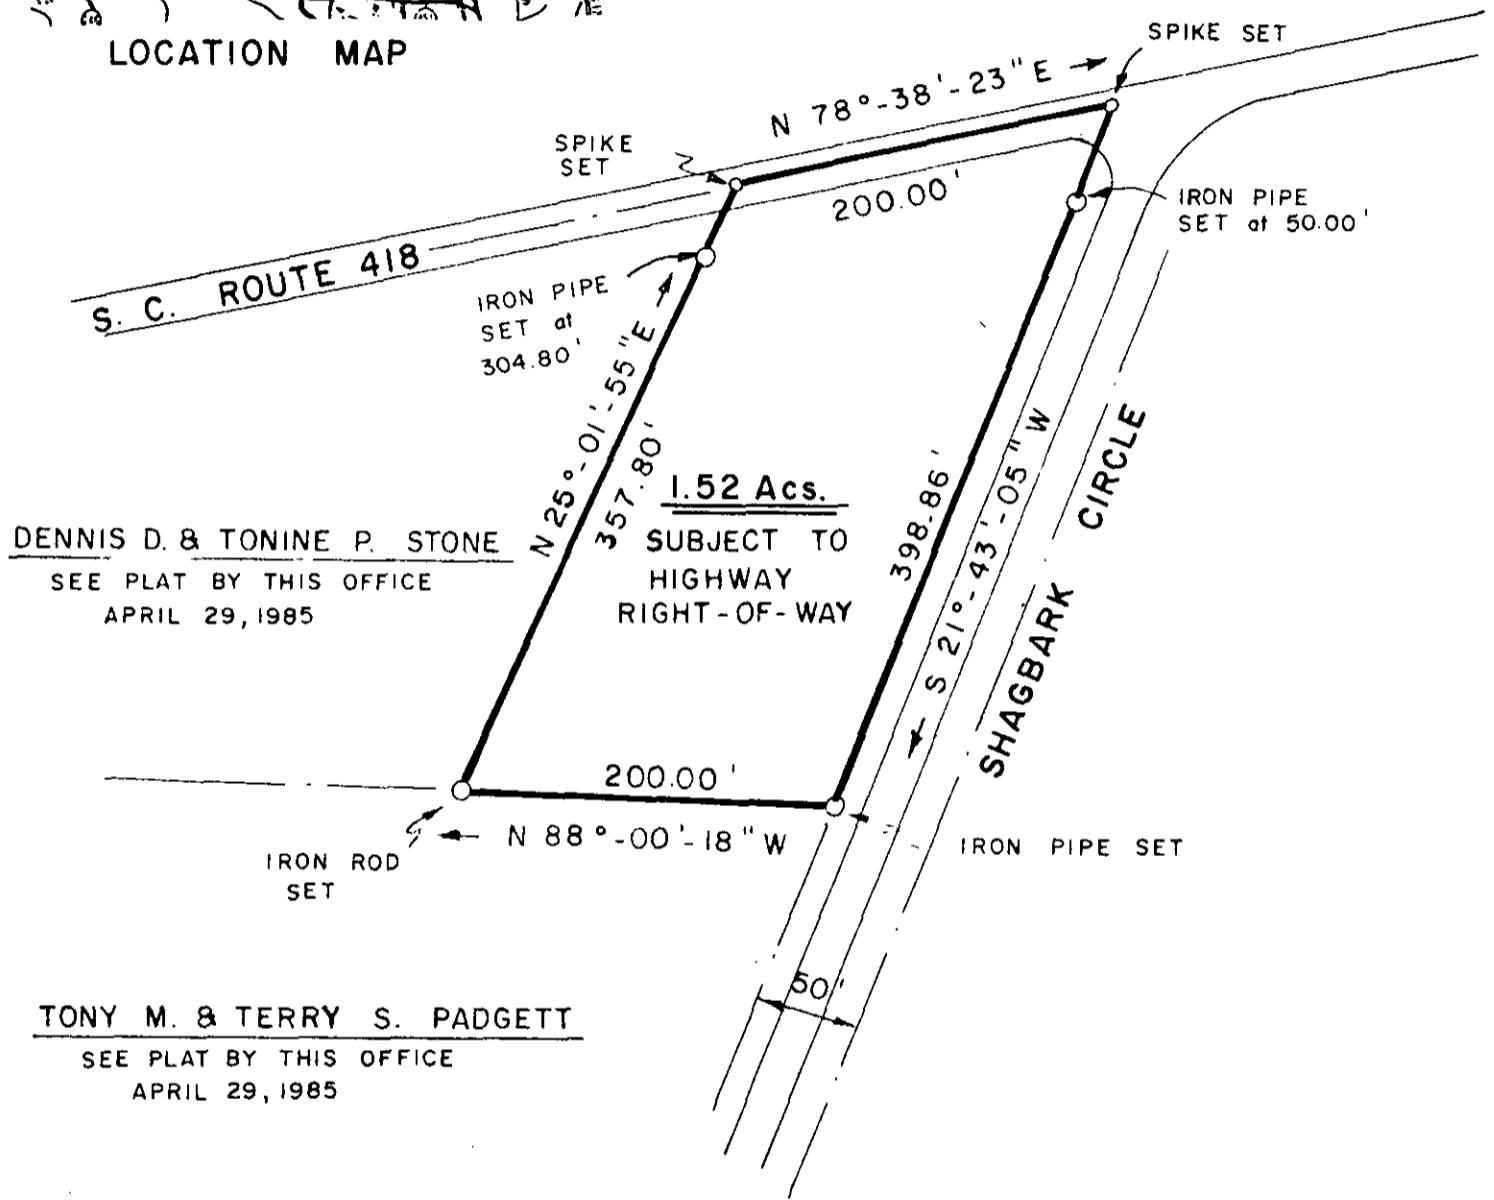


DENNIS D. & TONINE P. STONE
SEE PLAT BY THIS OFFICE
APRIL 29, 1985

TONY M. & TERRY S. PADGETT
SEE PLAT BY THIS OFFICE
APRIL 29, 1985

11-Y-9 SEP 13 1985

8971 ✓

I hereby certify that the measurements as shown are correct and there are no encroachments or projections other than shown.

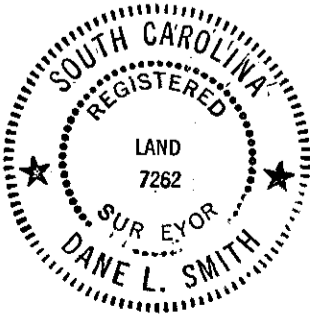

SURVEY FOR				
DENNIS D. & TONINE P. STONE				
LOCATION SOUTH OF SIMPSONVILLE				
COUNTY	STATE	SCALE	DATE	REFERENCE
GREENVILLE	S. C.	1" = 100'	APRIL 29, 1985	D.B. 1103/709
LAVENDER, SMITH & ASSOCIATES				
REGISTERED LAND SURVEYORS				
327 AUSTIN DRIVE				
GAFFNEY, S. C. PHONE 489-3078				
				3.0001

36327