


FILED
GREENVILLE CO., S.C.

Nov 6 11 53 AM 1985

DONNIE S. TANKERSLEY
R.M. 8

SACONS DAM ROAD
WATER IN RD R/W

2 Mac
1977

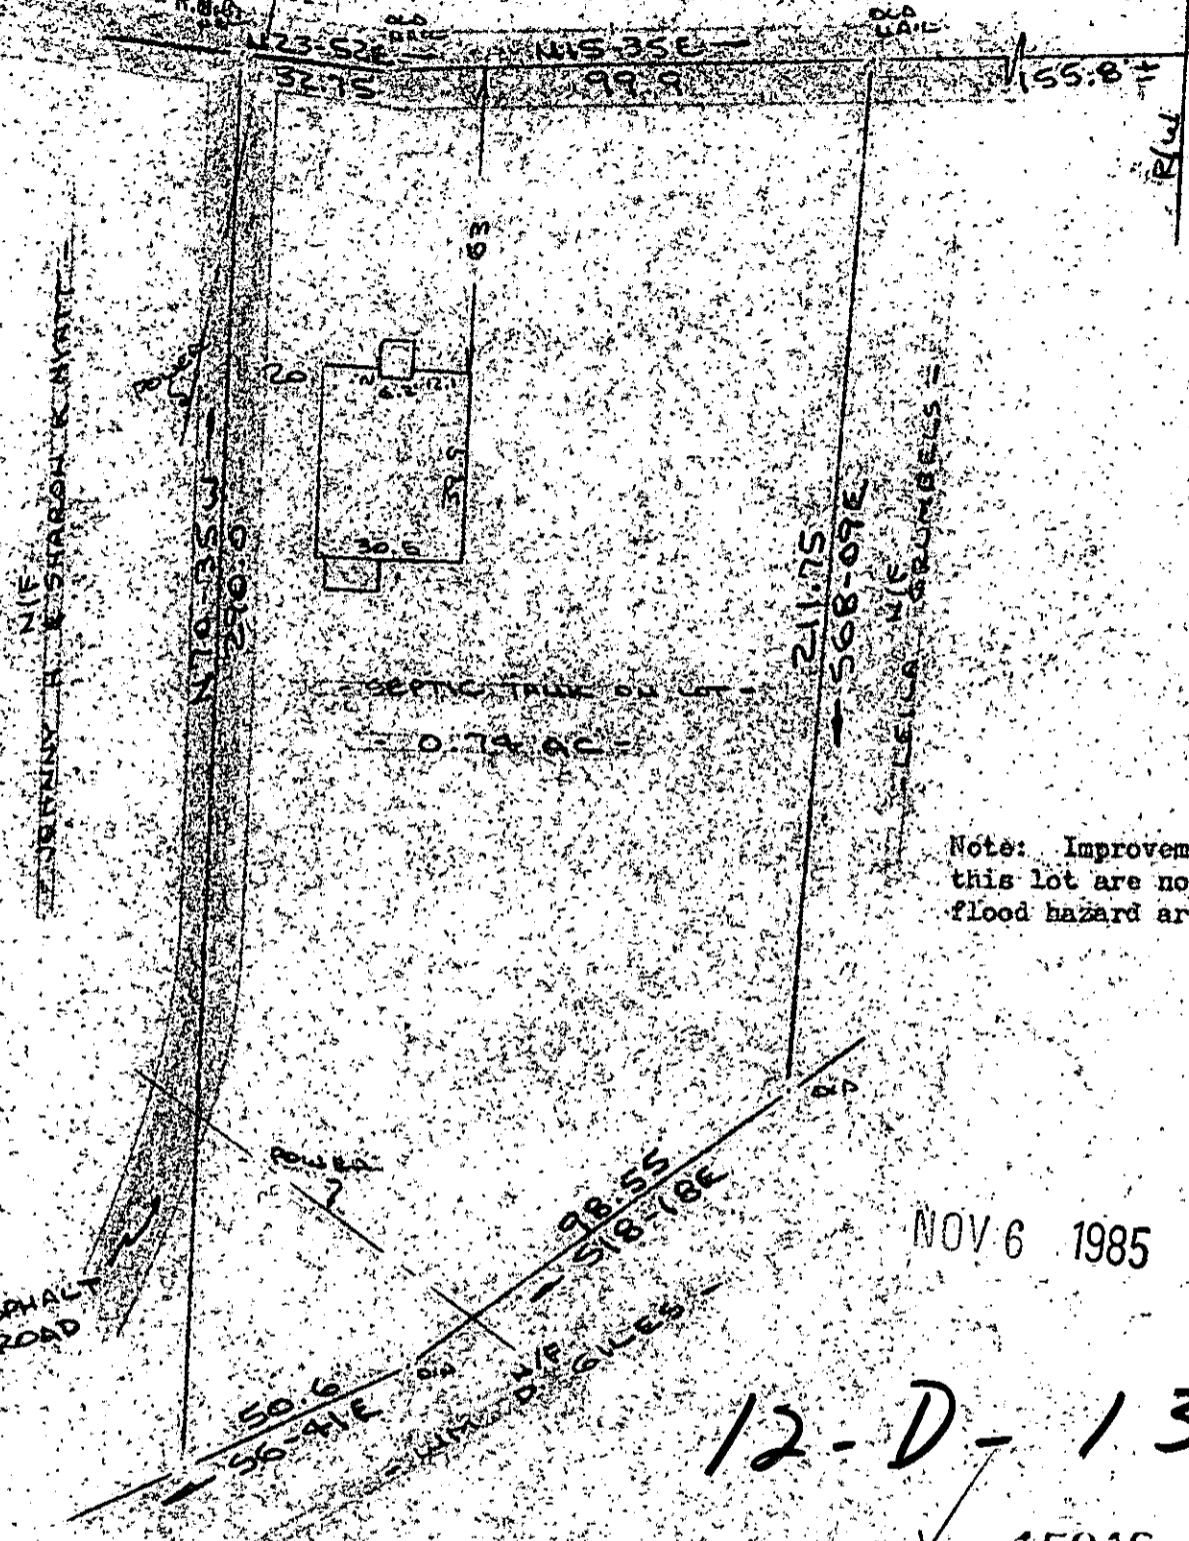

Note: Improvements on this lot are not in a flood hazard area.

NOV 6 1985

12-D-13

15946

PROPERTY OF
JAMES A. HYATT & DONNA T. HYATT
NEAR GREENVILLE, GREENVILLE CO., S.C.
SCALE: 1"=40' 30 OCT 1985



This is to certify that on the 30th day of October, 1985, I surveyed the property shown on this plat, being known as 0.74 acre on plat of PROPERTY OF JAMES A. HYATT & DONNA T. HYATT and recorded in the REC. Office Greenville County, S. C., in Plat Book at Page _____, and that the property lines, walls and buildings are as shown hereon, and that the walls and buildings located on said lot do not encroach or project on adjacent street or property, and that no adjacent walls or buildings encroach or project on said premises, and no power lines cross this property except as shown hereon.

R. B. Bruce
R. B. Bruce, R.M. # 1952

CAROLINA SURVEYING CO. NO. 06 85 01
112 Hanly St. Greenville, S. C.

