


FILED
 GREENVILLE CO., S.C.
 NOV 22 8 39 AM '85
 DONNIE S. TANKERSLEY
 R.M.C.

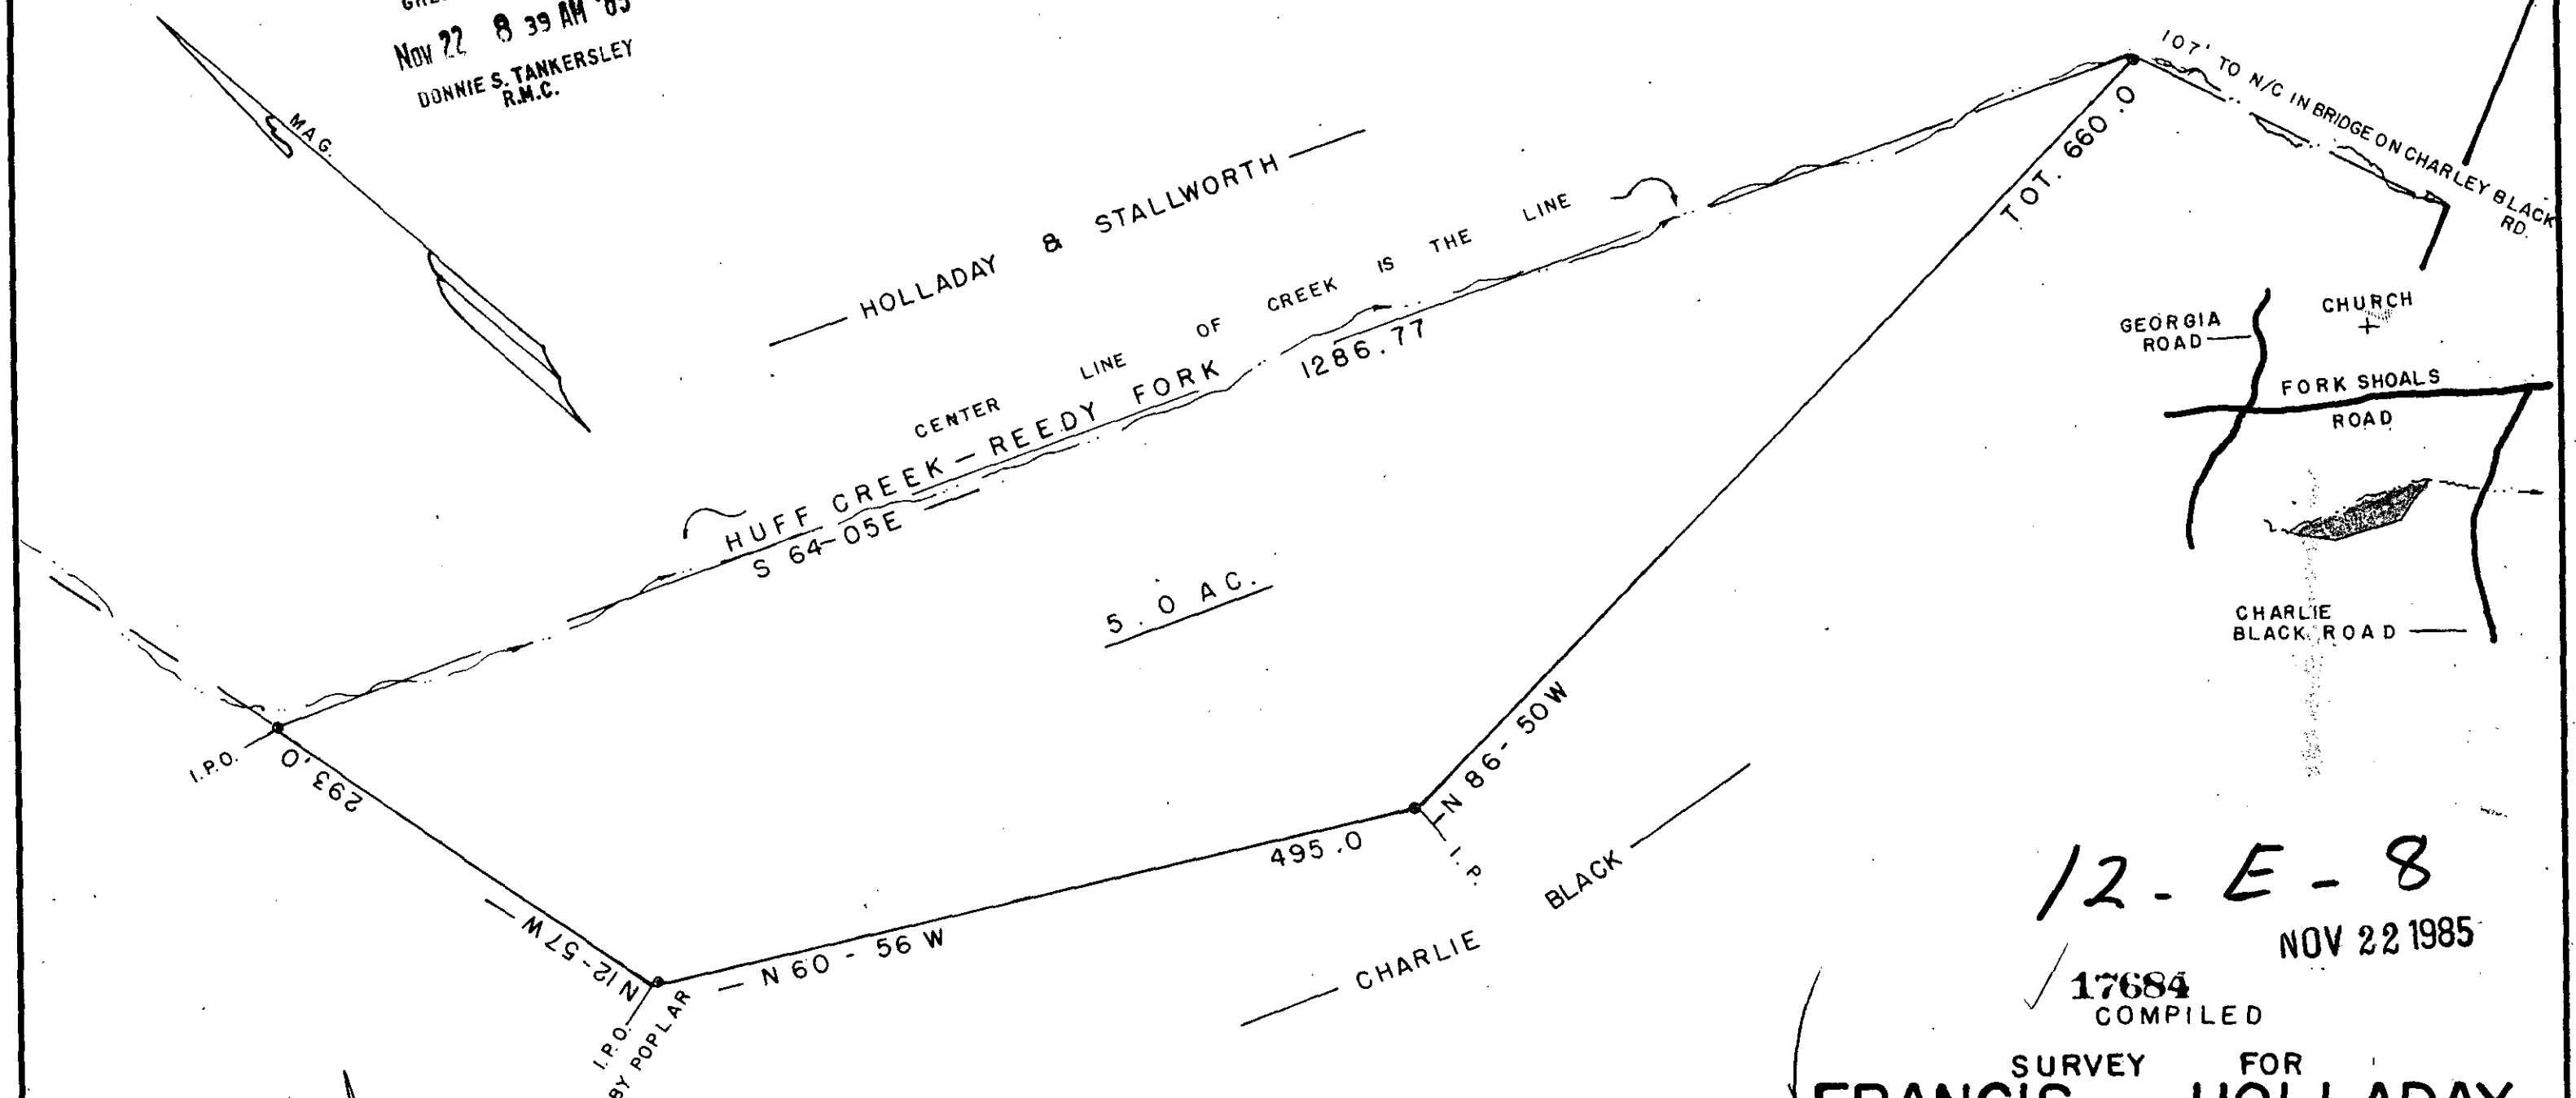


12-E-8
 NOV 22 1985

17684
 COMPILED

SURVEY FOR
FRANCIS HOLLADAY
W. T. STALLWORTH.
 GREENVILLE CO. SOUTH CAROLINA

WEBB SURVEYING & MAPPING GROUP
 P.O. BOX 4756 - 29608
 SCALE: 1" = 100 FT.
 DATE SEPT 1985

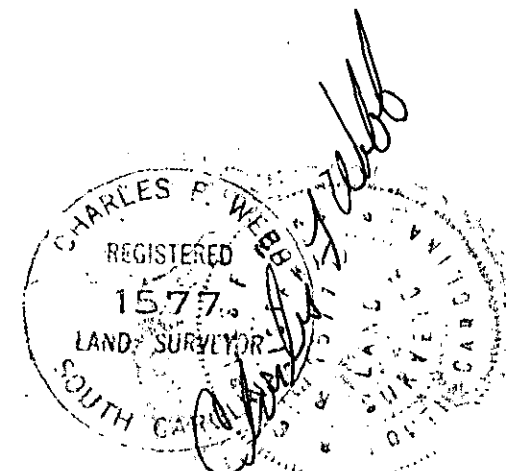

I HEREBY CERTIFY THE RATIO OF PERECSON OF THE FIELD SURVEY IS 1/10,000 THE AREA WAS DETERMINED BY DMD CALCULATION

I HEREBY CERTIFY THAT THE PROPERTY LINES AND ANY IMPROVMENTS ARE CORRECT AND NO VISIBLE ENCROACHMENTS EXIST UNLESS OTHERWISE SHOWN

THIS PROPERTY IS SUBJECT TO ANY EASEMENTS OR RIGHT OFWAYS OF RECORD OR NOT OF RECORD

THIS _____ IS NOT WITHIN A FLOOD HAZARD AREA

REF 585.1-1- PT. 26

THE PRINT MACHINE, INC. NS6984

MICROFILMED

5-115 5.00 1.00