


FILED
GREENVILLE CO., S.C.
Nov 22 9 31 AM '85
DONNIE S. TANKERSLEY
R.M.C.

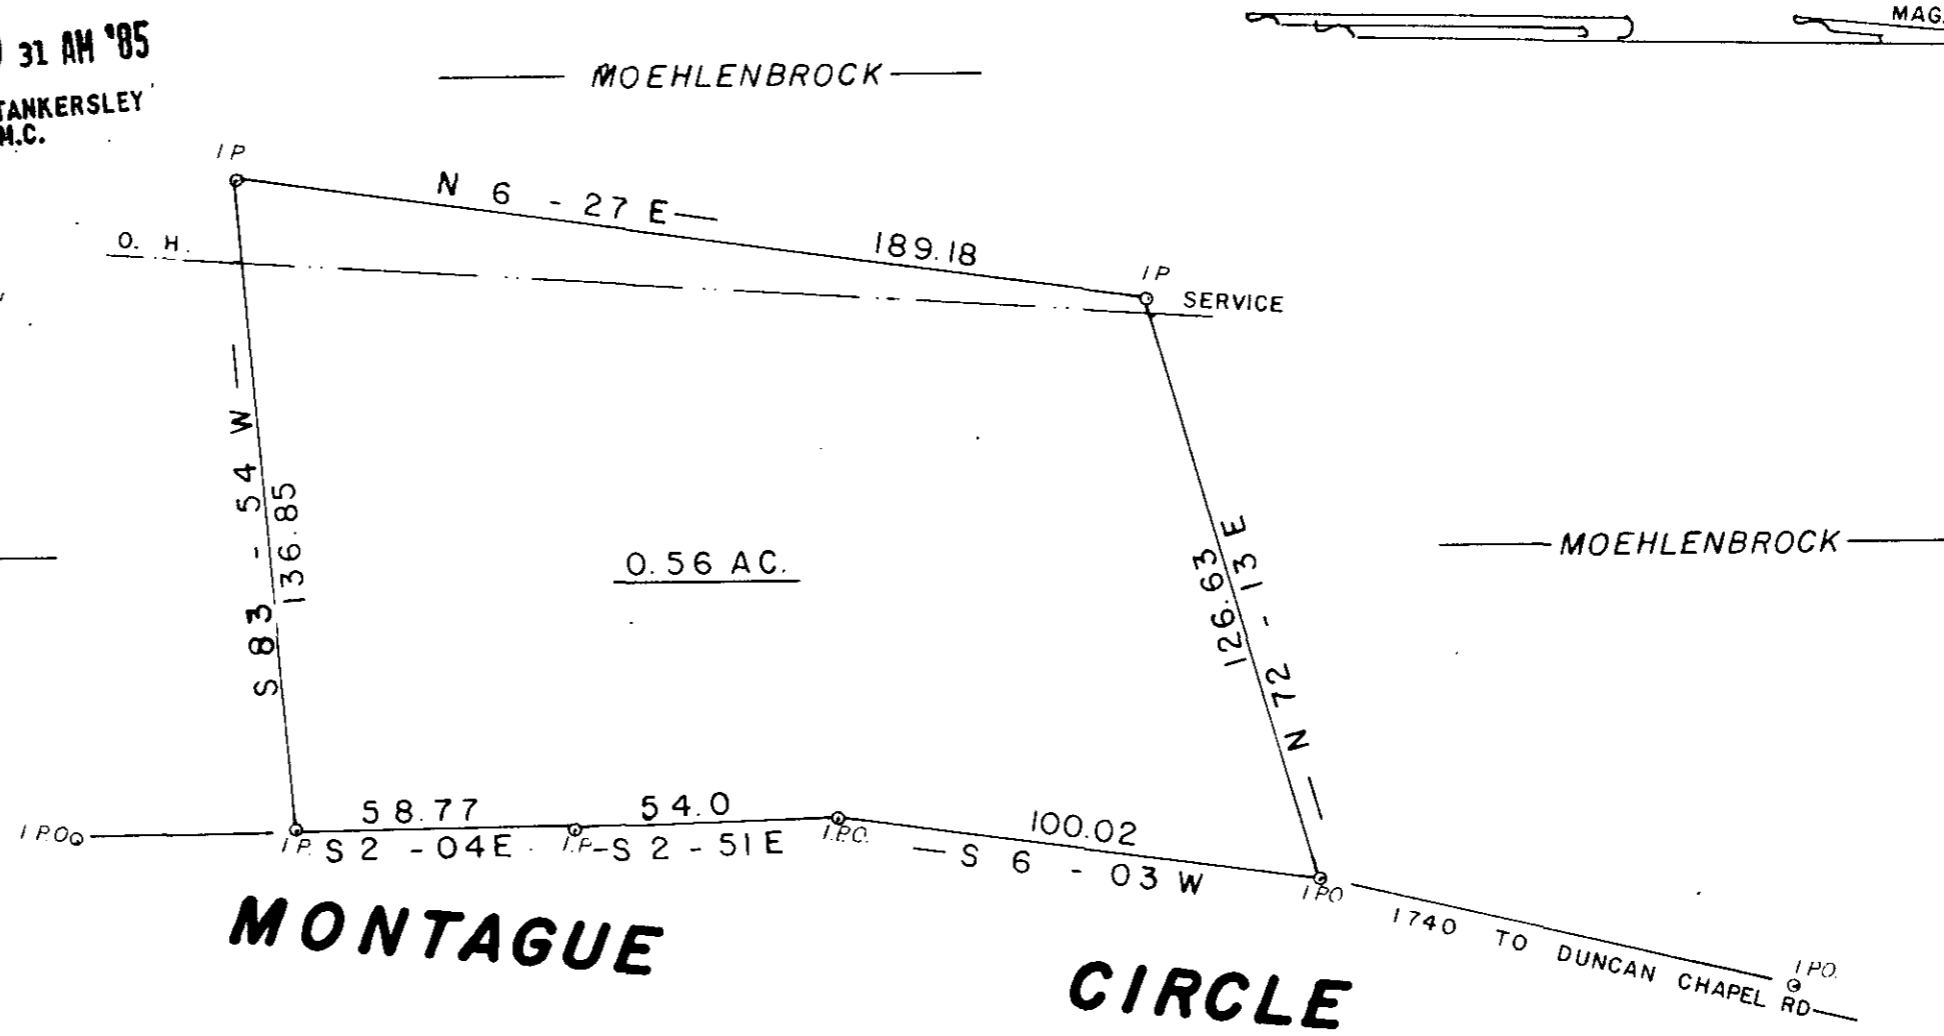


MONTAGUE CIRCLE

NOV 22 1985 **12-E-9**
SURVEY FOR 17680

DOROTHY B. MOEHLBROCK


GREENVILLE CO. SOUTH CAROLINA

WEBB SURVEYING & MAPPING GROUP
P.O. BOX 4756 - 29608

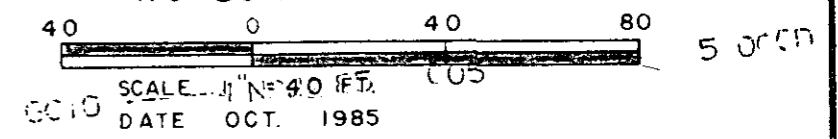

- I HEREBY CERTIFY THE RATIO OF PRECISION OF THE FIELD SURVEY IS 1/9,000 THE AREA WAS DETERMINED BY DMD CALCULATION
- I HEREBY CERTIFY THAT THE PROPERTY LINES AND ANY IMPROVMENTS ARE CORRECT AND NO VISIBLE ENCROACHMENTS EXIST UNLESS OTHERWISE SHOWN
- THIS PROPERTY IS SUBJECT TO ANY EASEMENTS OR RIGHT OF WAYS OF RECORD OR NOT OF RECORD
- THIS P.R.O. IS NOT WITHIN A FLOOD HAZARD AREA

REF. PIAT BOOK EE PAGE 33B
DEED BOOK 493 PAGE 309

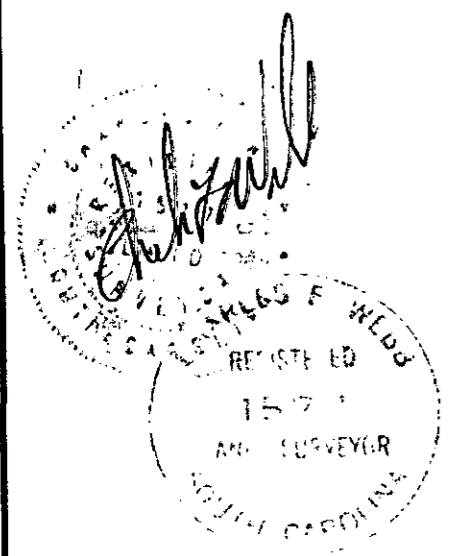

THE PRINT MACHINE, INC. NS5084

MICROFILMED

5-220