


TALLEY BRIDGE ROAD

FILED  
GREENVILLE CO., S.C.


DEC 5 1 15 PM '85

DOHNIE S. TANKERSLEY  
R.M.C.

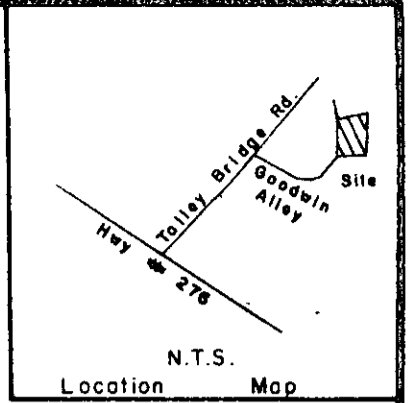

- SANDERS -

GOODWIN ALLEY

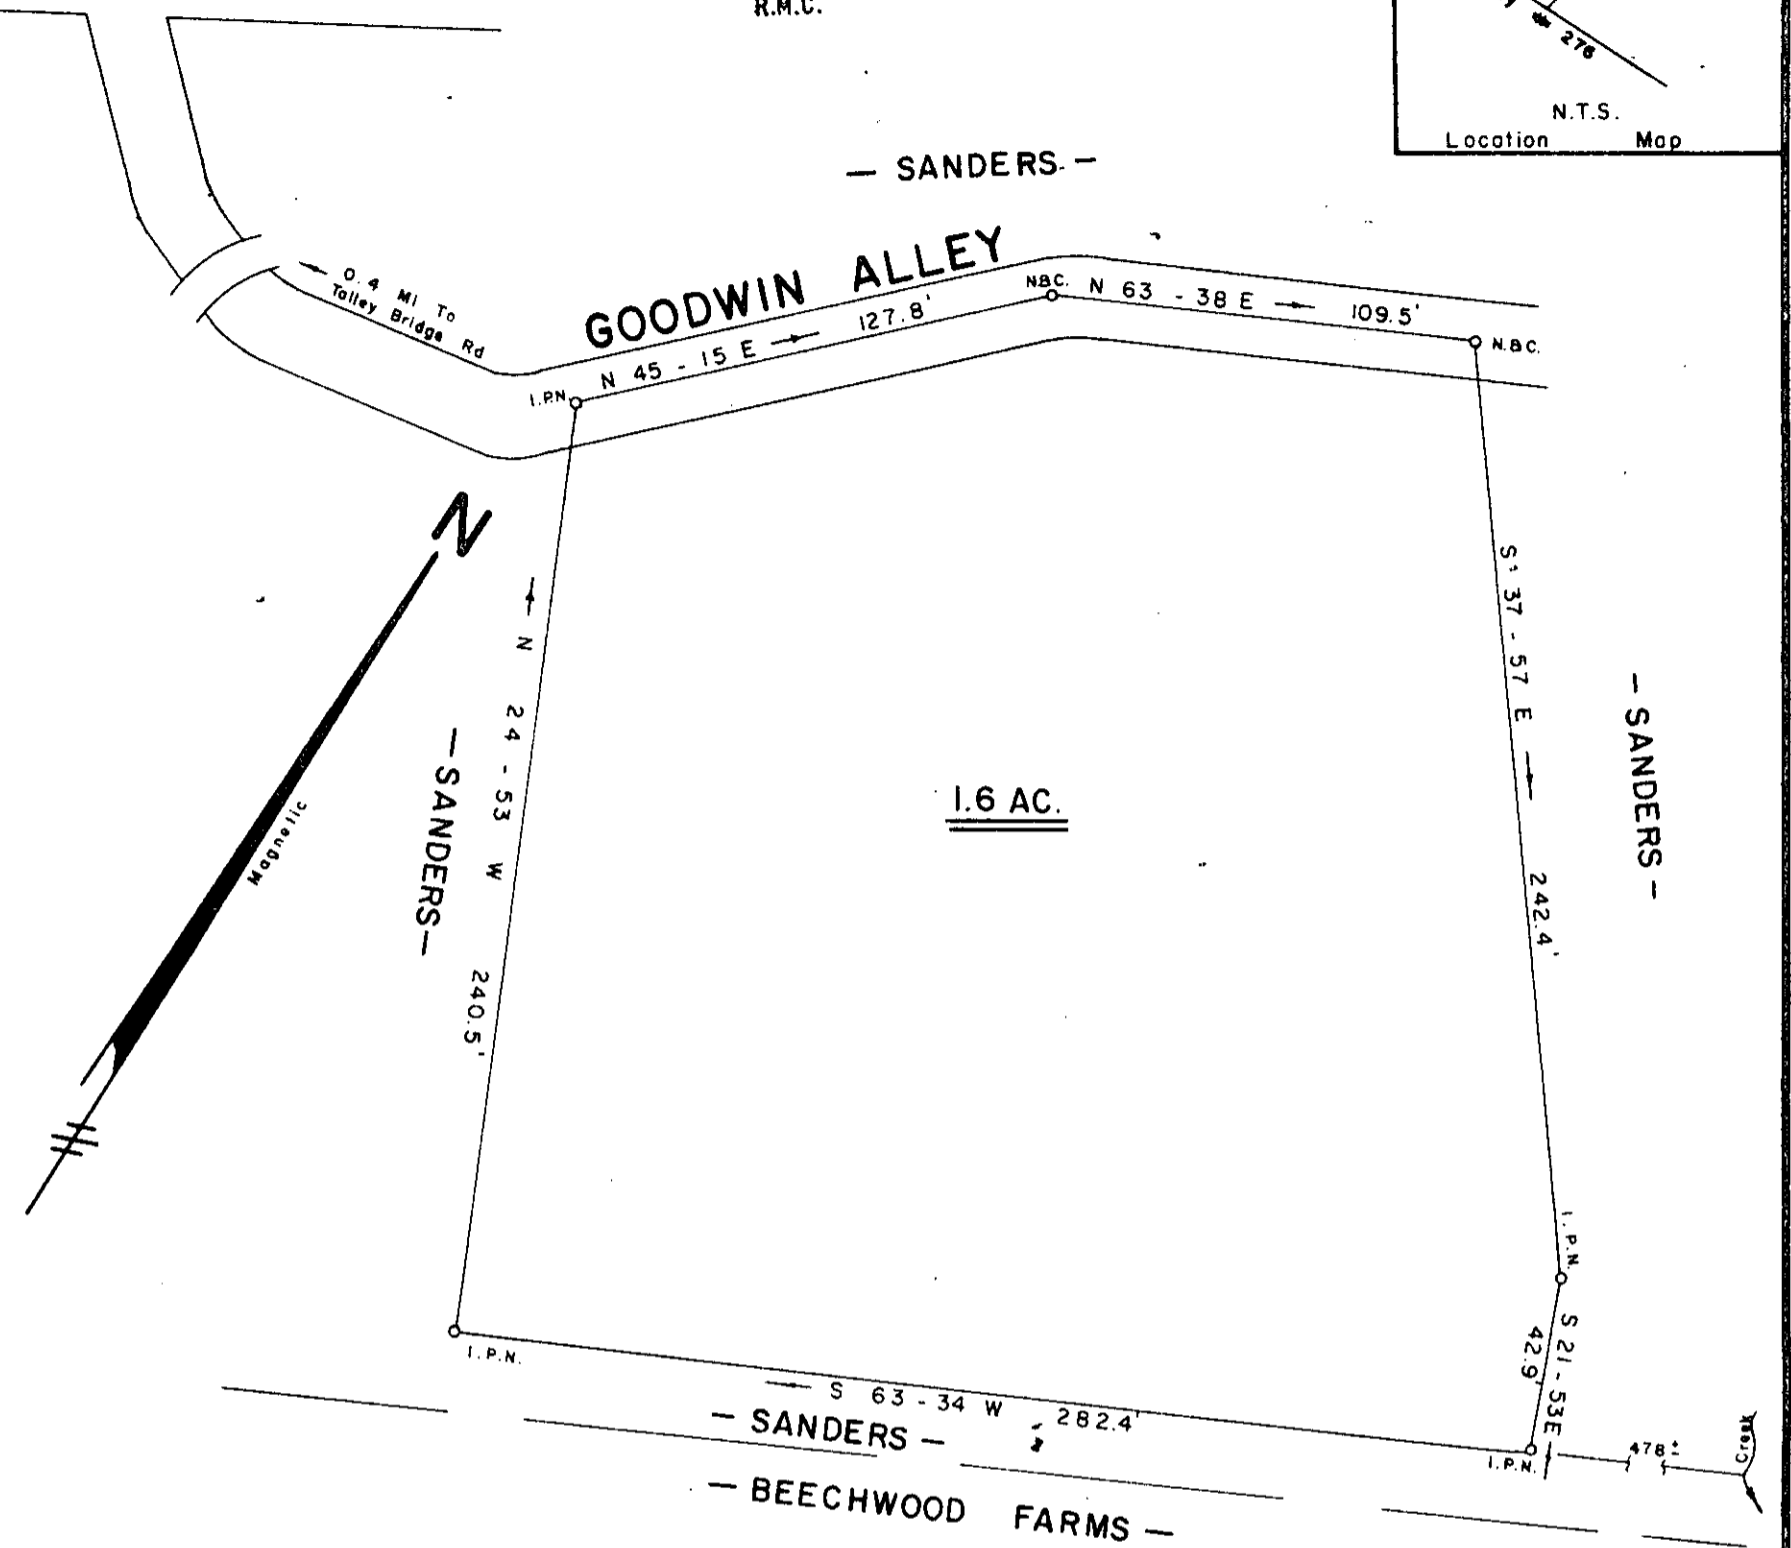

- SANDERS -

- SANDERS -  
- BEECHWOOD FARMS -


SURVEY FOR  
 REBECCA S. EDENS  
 SHIRLEY G. SANDERS  
 NEAR MARIETTA GREENVILLE COUNTY  
 SOUTH CAROLINA  
 JULY 24, 1985 DEC 5 1985

12-E-28

19056

I Hereby Certify That The Ratio Of Precision Of The Field Survey Is 1/5000 As Shown Hereon And The Area Was Determined By Computer.

*Jeffery M. Plumblee*  
 SOUTH CAROLINA  
 LAND SURVEYOR  
 R.E.S. # 7881

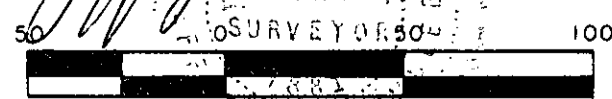

Scale 1" = 50'

JEFFERY M. PLUMBLEE, INC.  
LAND SURVEYING

P. O. BOX 788  
TRAVELERS REST, S. C. 29690

(803) 834-4426

521.1 - 1 - P1.29

F.B. 30