


FILED
GREENVILLE CO., S.C.
DEC 6 2 32 PM '85
DONNIE S. TANKERSLEY
R.M.C.

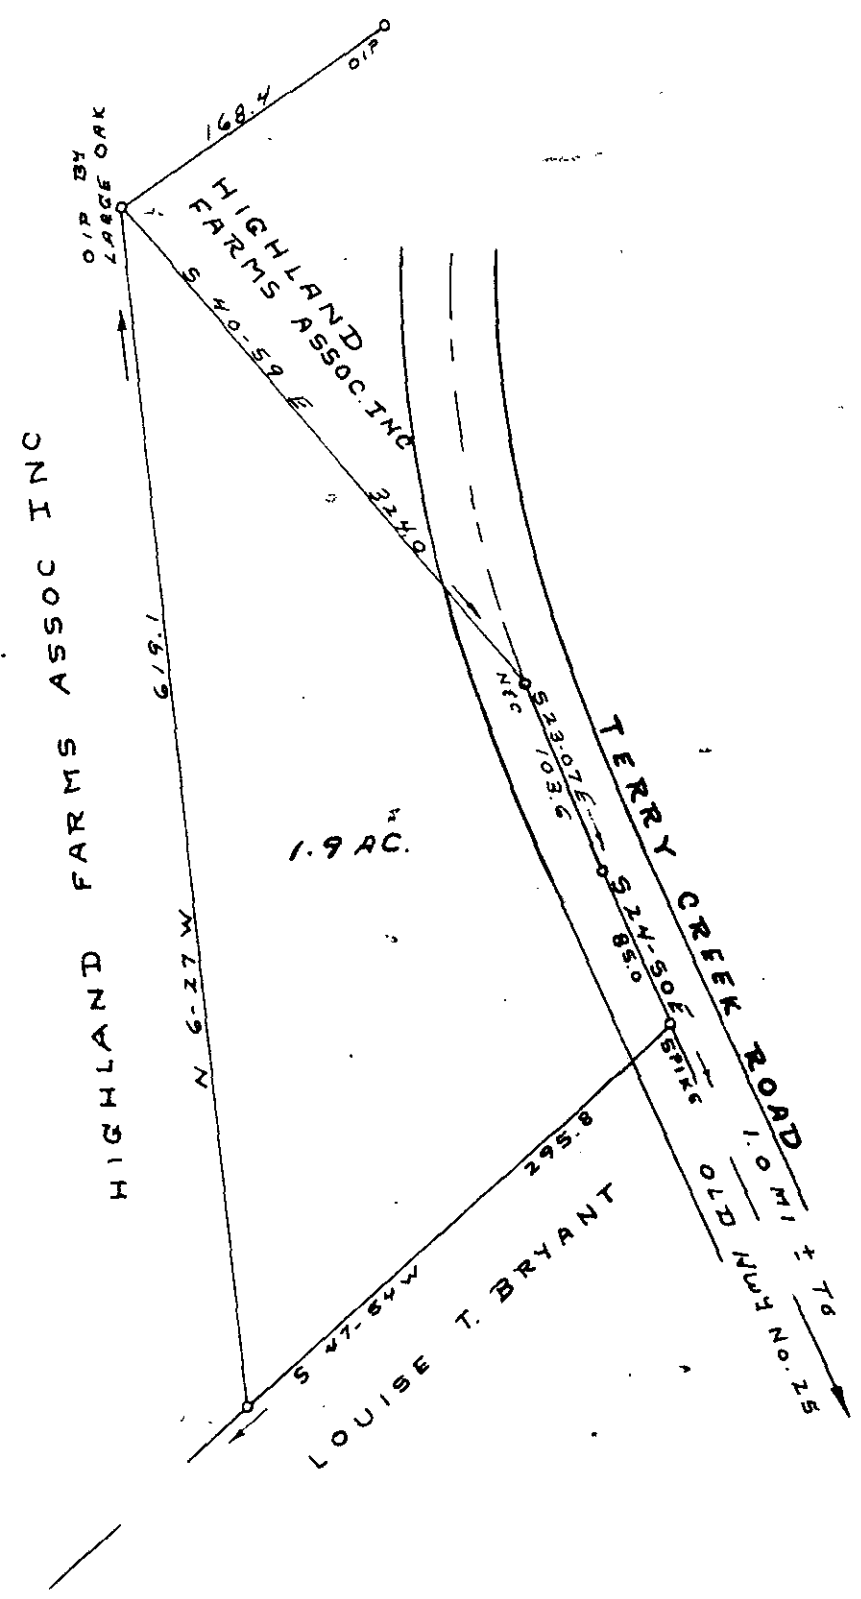

SURVEY FOR

LOUISE T. BRYANT

DEC 6 1985

NEAR TERRY CREEK CHURCH GREENVILLE CO.

SOUTH CAROLINA


SEPT 12, 1985

19187

12-E-30

I. Hereby Certify That The Ratio Of Precision
Of The Field Survey Is 1/6800 As Shown
Hereon And The Area Was Determined By Computer.

Jeffery M. Plumblee
JEFFERY M. PLUMBLEE, INC.
SURVEYOR LICENSE # 7881

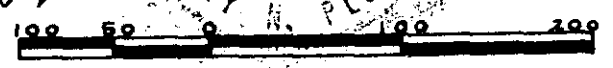

SCALE 1" = 100'

JEFFERY M. PLUMBLEE, INC.
LAND SURVEYING

P. O. BOX 788
TRAVELERS REST. S. C. 29690 (803) 834-4426