



PART
P-11-2-9

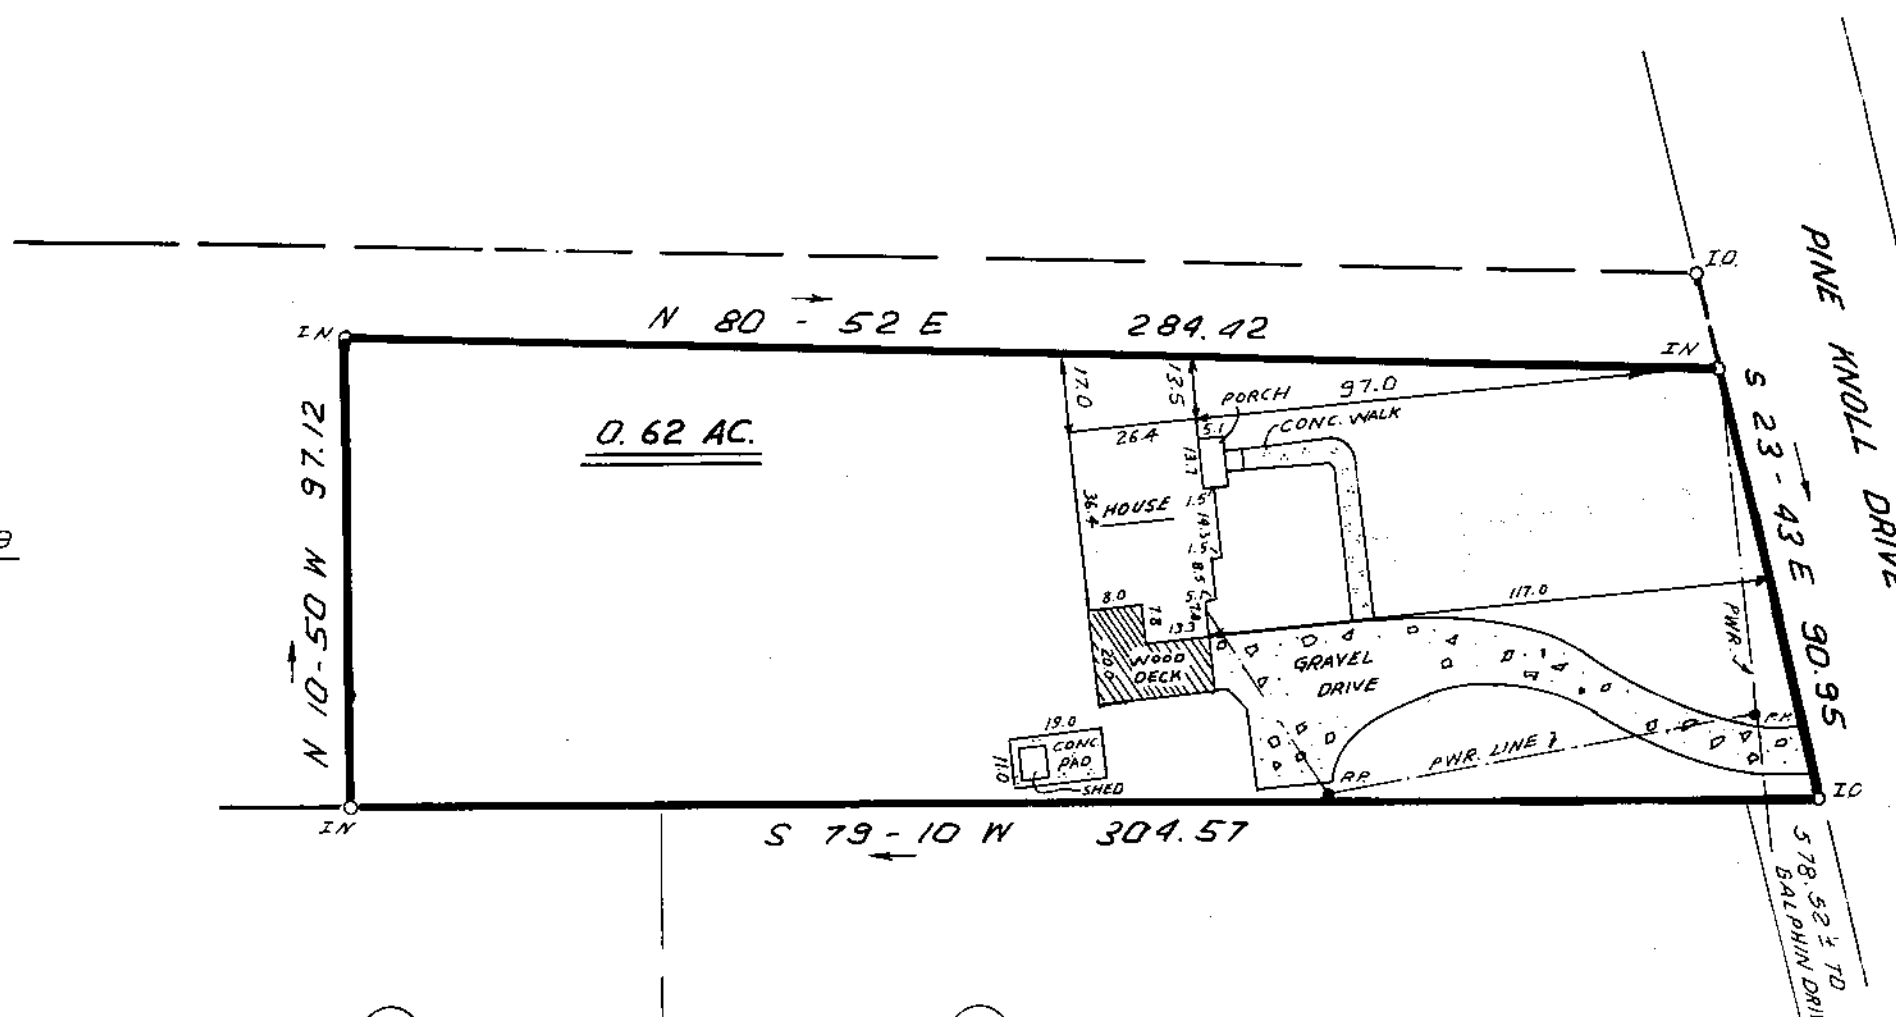

FILED
GREENVILLE CO. S.C.
JAN 2 9 58 AM '96
DONNIE S. TANKERSLEY
R.M.C.

JAN 2 1986

12-E-76-22035

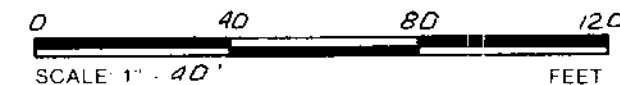

THIS IS TO CERTIFY THAT THE PROPERTY SHOWN ON THIS PLAT WAS SURVEYED UNDER MY DIRECT SUPERVISION PROPERTY LINES AND IMPROVEMENTS SHOWN ARE LOCATED CORRECTLY AND THAT NO VISIBLE ENCROACHMENTS EXIST UNLESS OTHERWISE SHOWN. THIS HOUSE IS NOT LOCATED IN A DESIGNATED FLOOD HAZARD AREA.

(Signature)
SOUTH CAROLINA
REGISTERED SURVEYOR
JAMES R. FREELAND
R.L.S. JAMES R. FREELAND
NO. 4781

STATE OF SOUTH CAROLINA
GREENVILLE COUNTY

PROPERTY OF
HOLLY E. COLE ✓
DAVID M. ASHWORTH ✓

FREELAND & ASSOCIATES
Engineers • Land Surveyors
318 WEST STONE AVENUE.
GREENVILLE, S.C.
(803) 271-4924

PLAT BOOK	
DEED BOOK	229-115
TAX MAP	P11-2-9
PARTY CHIEF	LT
DRAWN	AMG
DATE	12-13-85
DWG. NO.	14297-2

MICROFILMED