



FILED
 GREENVILLE CO. S. C.
 JAN 3 12 39 PM '86
 DONNIE S. TARKERSLEY
 R.M.C.

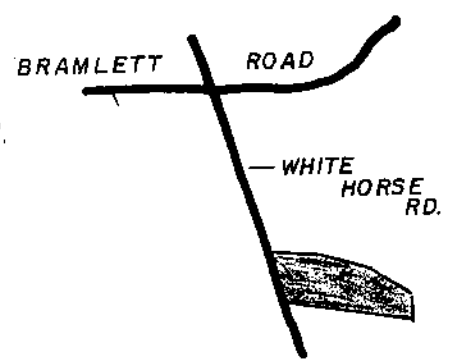

WHITE HORSE ROAD

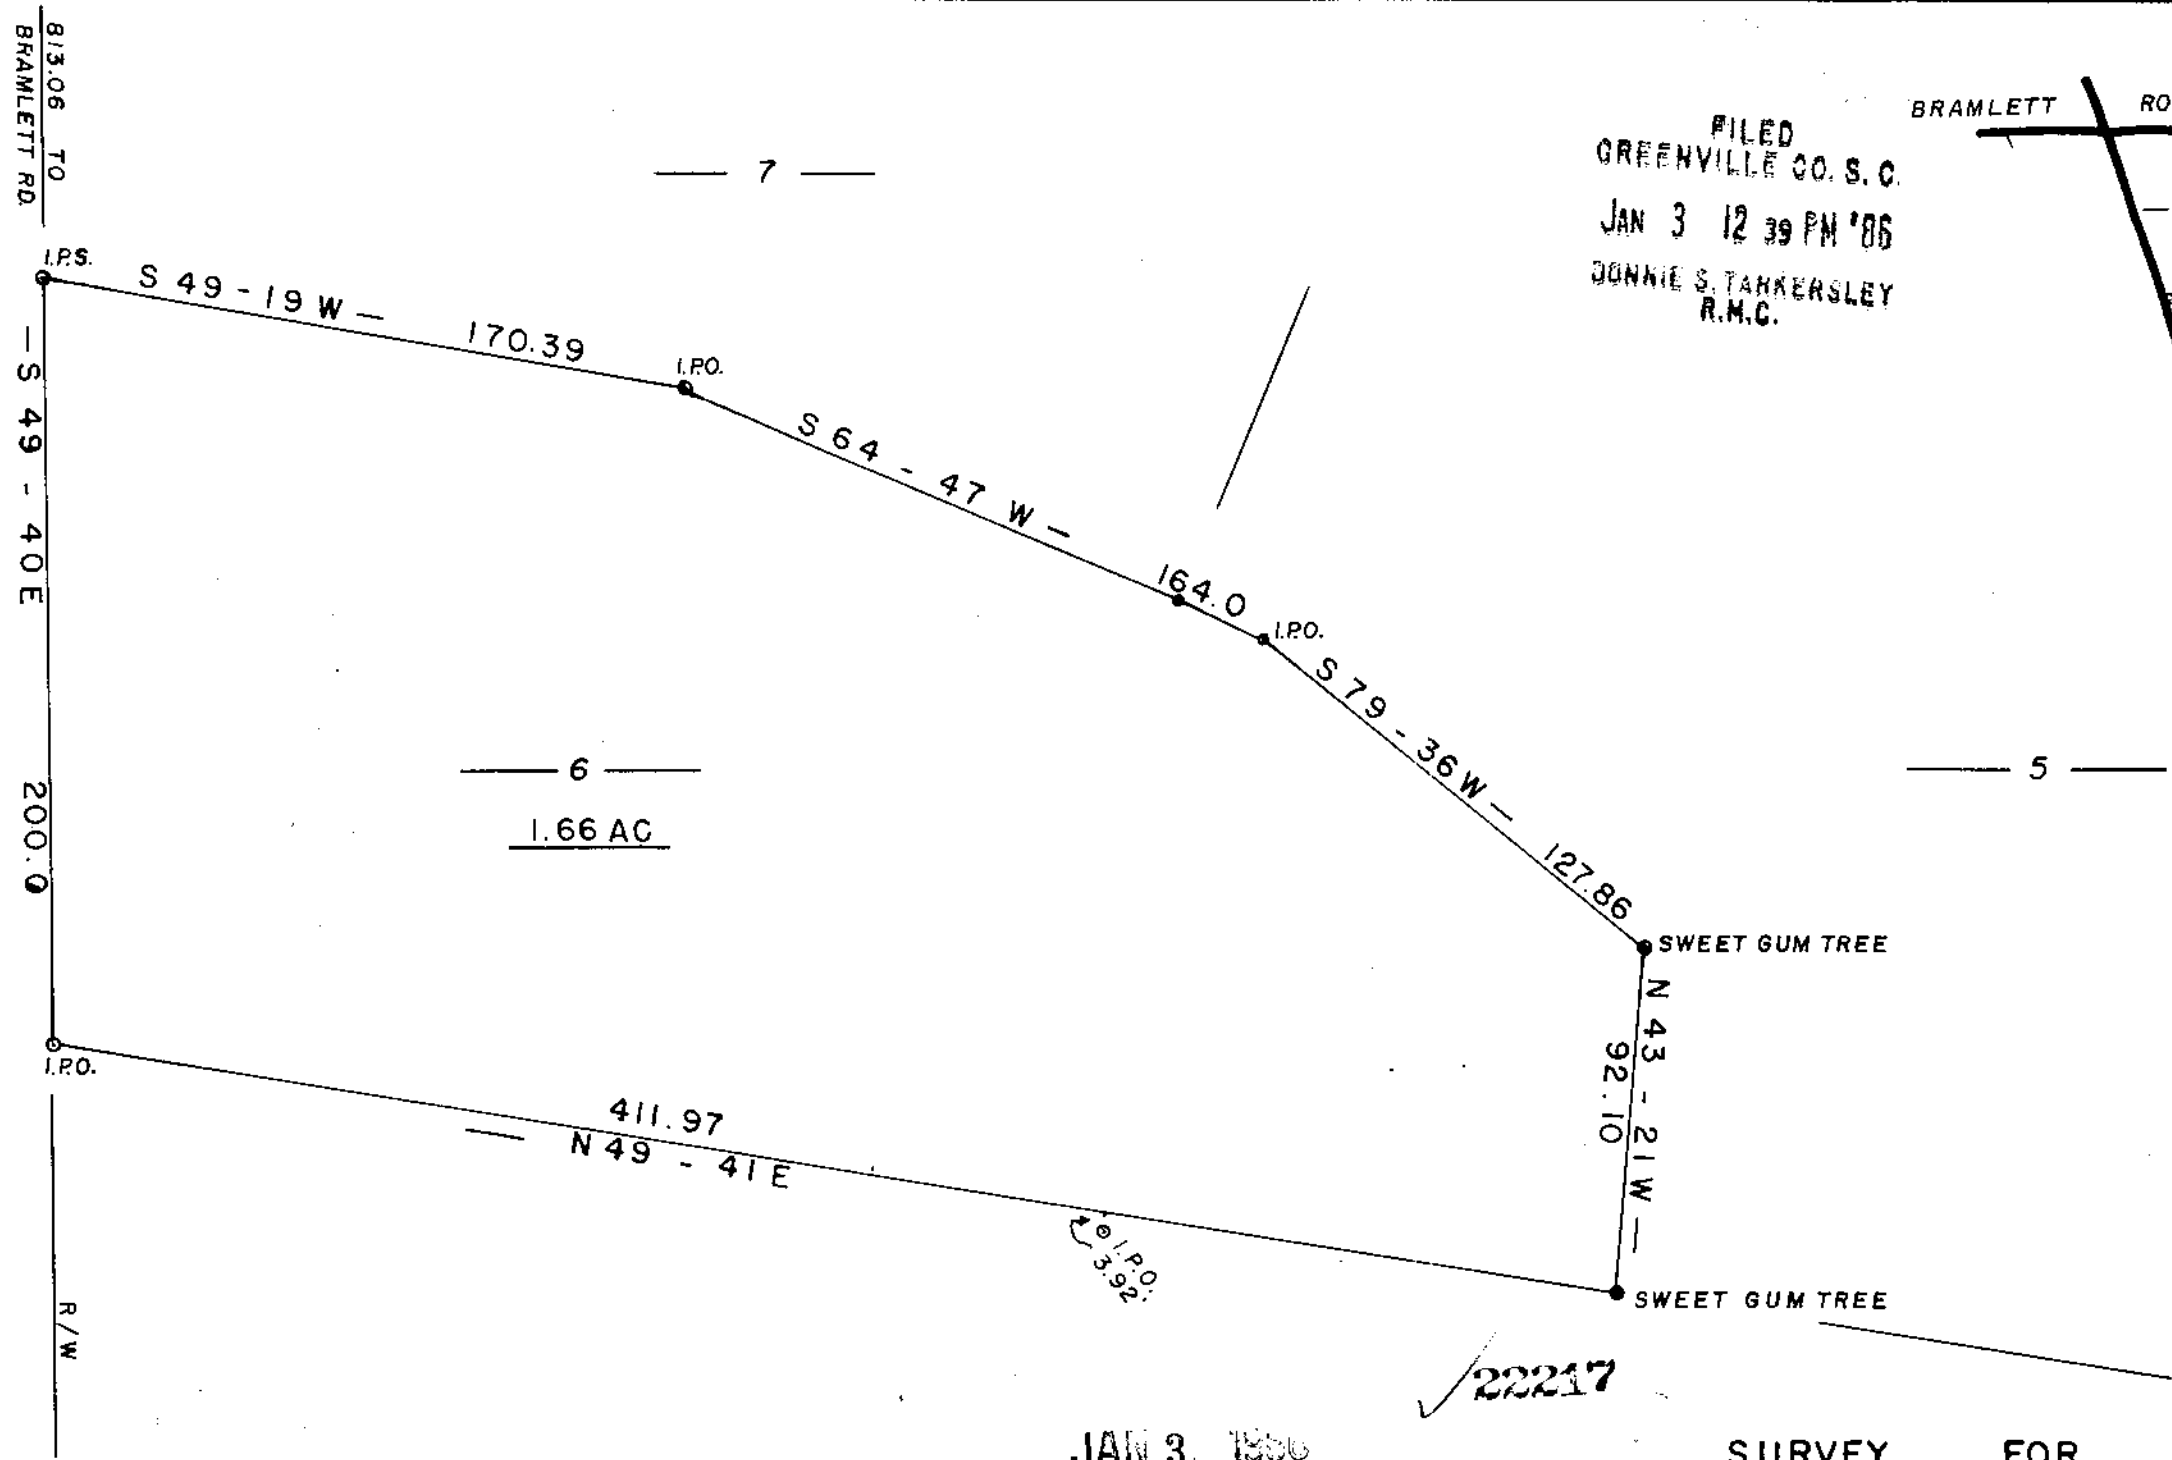

JAN 3, 1986

12-E-81

SURVEY FOR
 DAYTON AND ASSOCIATES, VII,
 SOUTH CAROLINA GENERAL
 PARTNERSHIP
 GREENVILLE CO. SOUTH CAROLINA

WEBB SURVEYING & MAPPING GROUP
 P.O. BOX 4756 - 29608



SCALE 1" = 50 FT.
 DATE DEC. 1985

- I HEREBY CERTIFY THE RATIO OF PERECSON OF THE FIELD SURVEY IS 1/8500 THE AREA WAS DETERMINED BY D.M.D. CALCULATION
- I HEREBY CERTIFY THAT THE PROPERTY LINES AND ANY IMPROVMENTS ARE CORRECT AND NO VISIBLE ENCROACHMENTS EXIST UNLESS OTHERWISE SHOWN
- THIS PROPERTY IS SUBJECT TO ANY EASEMENTS OR RIGHT OFWAYS OF RECORD OR NOT OF RECORD
- THIS P.R.O. IS NOT WITHIN A FLOOD HAZARD AREA

REF. TAX MAP SHEET 237.3-2-6

