
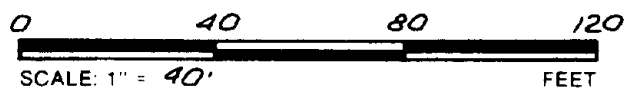


JOHN T. BURGESS COL. SCHOOL

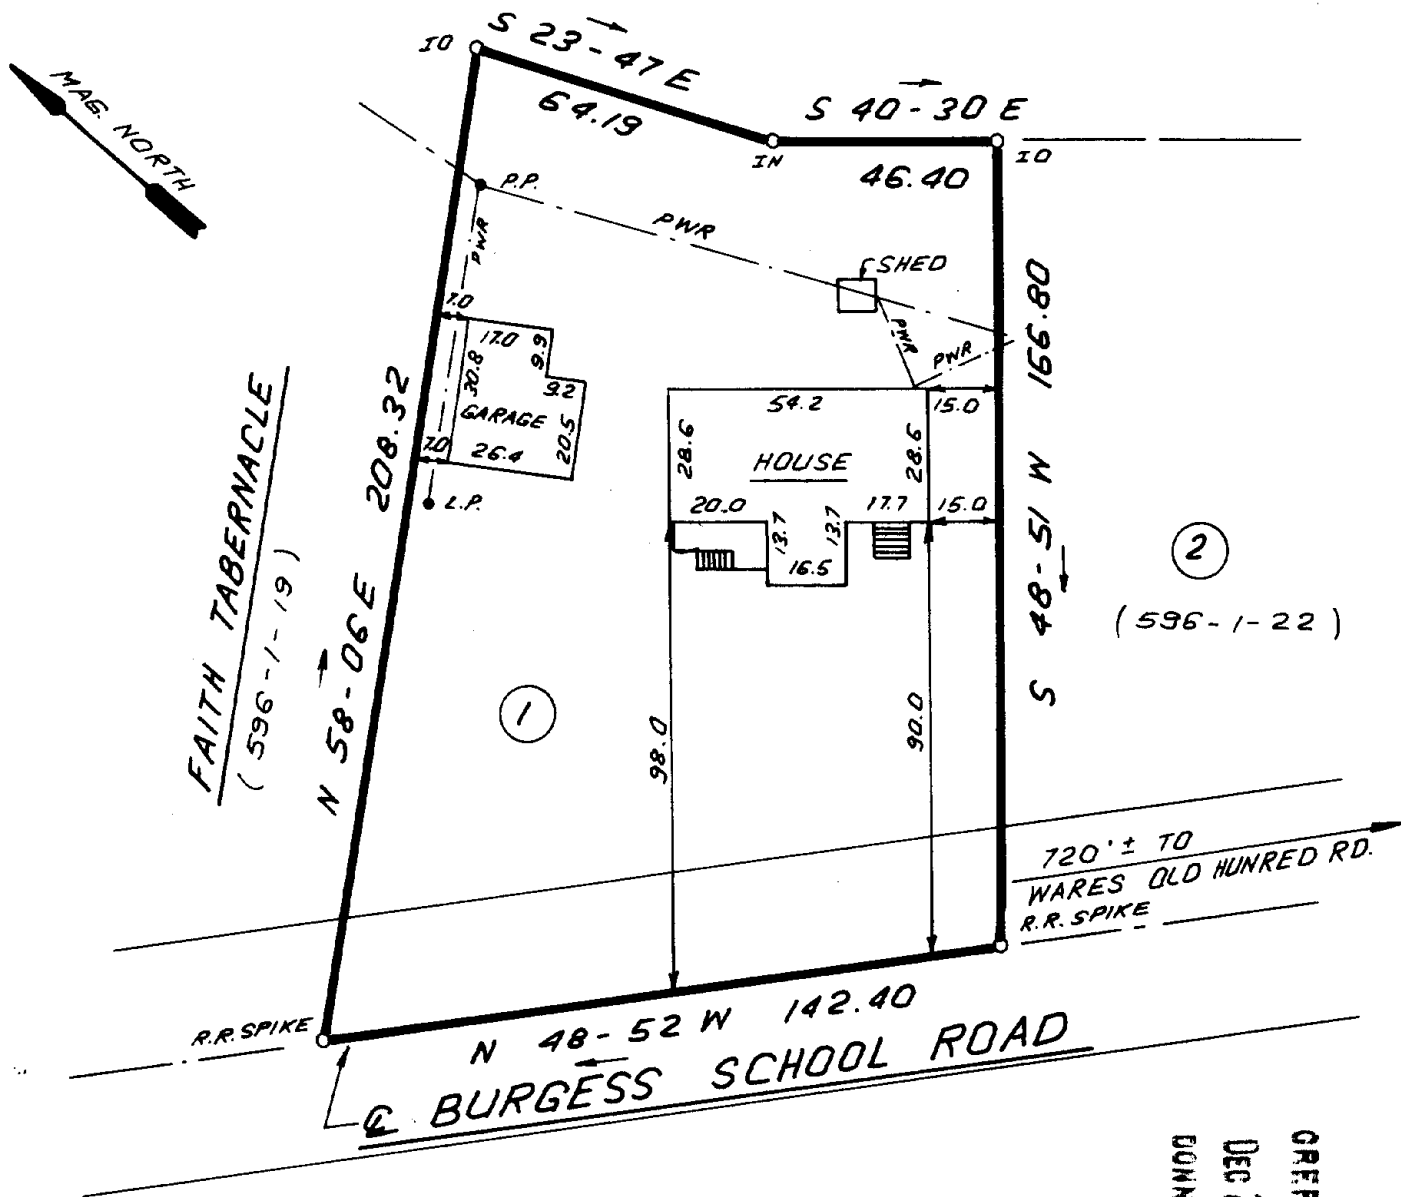

THIS IS TO CERTIFY THAT THE PROPERTY SHOWN ON THIS PLAT WAS SURVEYED UNDER MY DIRECT SUPERVISION. PROPERTY LINES AND IMPROVEMENTS SHOWN ARE LOCATED CORRECTLY AND THAT NO VISIBLE ENCROACHMENTS EXIST UNLESS OTHERWISE SHOWN. THIS PROPERTY IS NOT LOCATED IN A DESIGNATED FLOOD HAZARD AREA.

FILED
 GREENVILLE CO. S.C.
 DEC 24 @ 47 AM 1985
 BONNIE S. TANKENBERRY
 R.M.C.

**STATE OF SOUTH CAROLINA
GREENVILLE COUNTY**

FREELAND & ASSOCIATES
 Engineers • Land Surveyors
 318 WEST STONE AVENUE.
 GREENVILLE, S.C.
 (803) 271-4924

12-G-15 ✓ 21245

**PROPERTY OF
RHONDA C. McCLAIN SIMS**

PLAT BOOK	00-169
DEED BOOK	1252-642
TAX MAP	596.4-1-21
PARTY CHIEF	J.C.
DRAWN	I.R.
DATE	DEC.-18-85
DWG. NO.	14309

RLS JAMES R. FREELAND
 NO. 4781

300 3 1A01