



"THIS IS TO CERTIFY THAT THE ERROR OF CLOSURE OF THIS SURVEY IS 1 IN 25,000±, AND THE ACREAGE HAS BEEN DETERMINED BY THE D.M.D. METHOD:" PLM, JMS

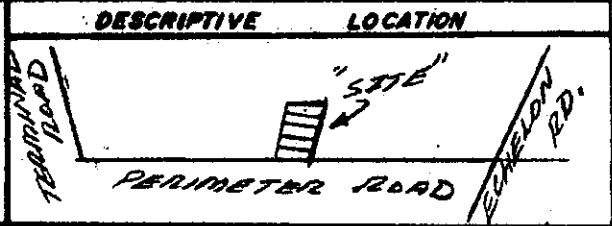

"THIS PLAT TO BE RECORDED IN THE R.M.C. OFFICE"

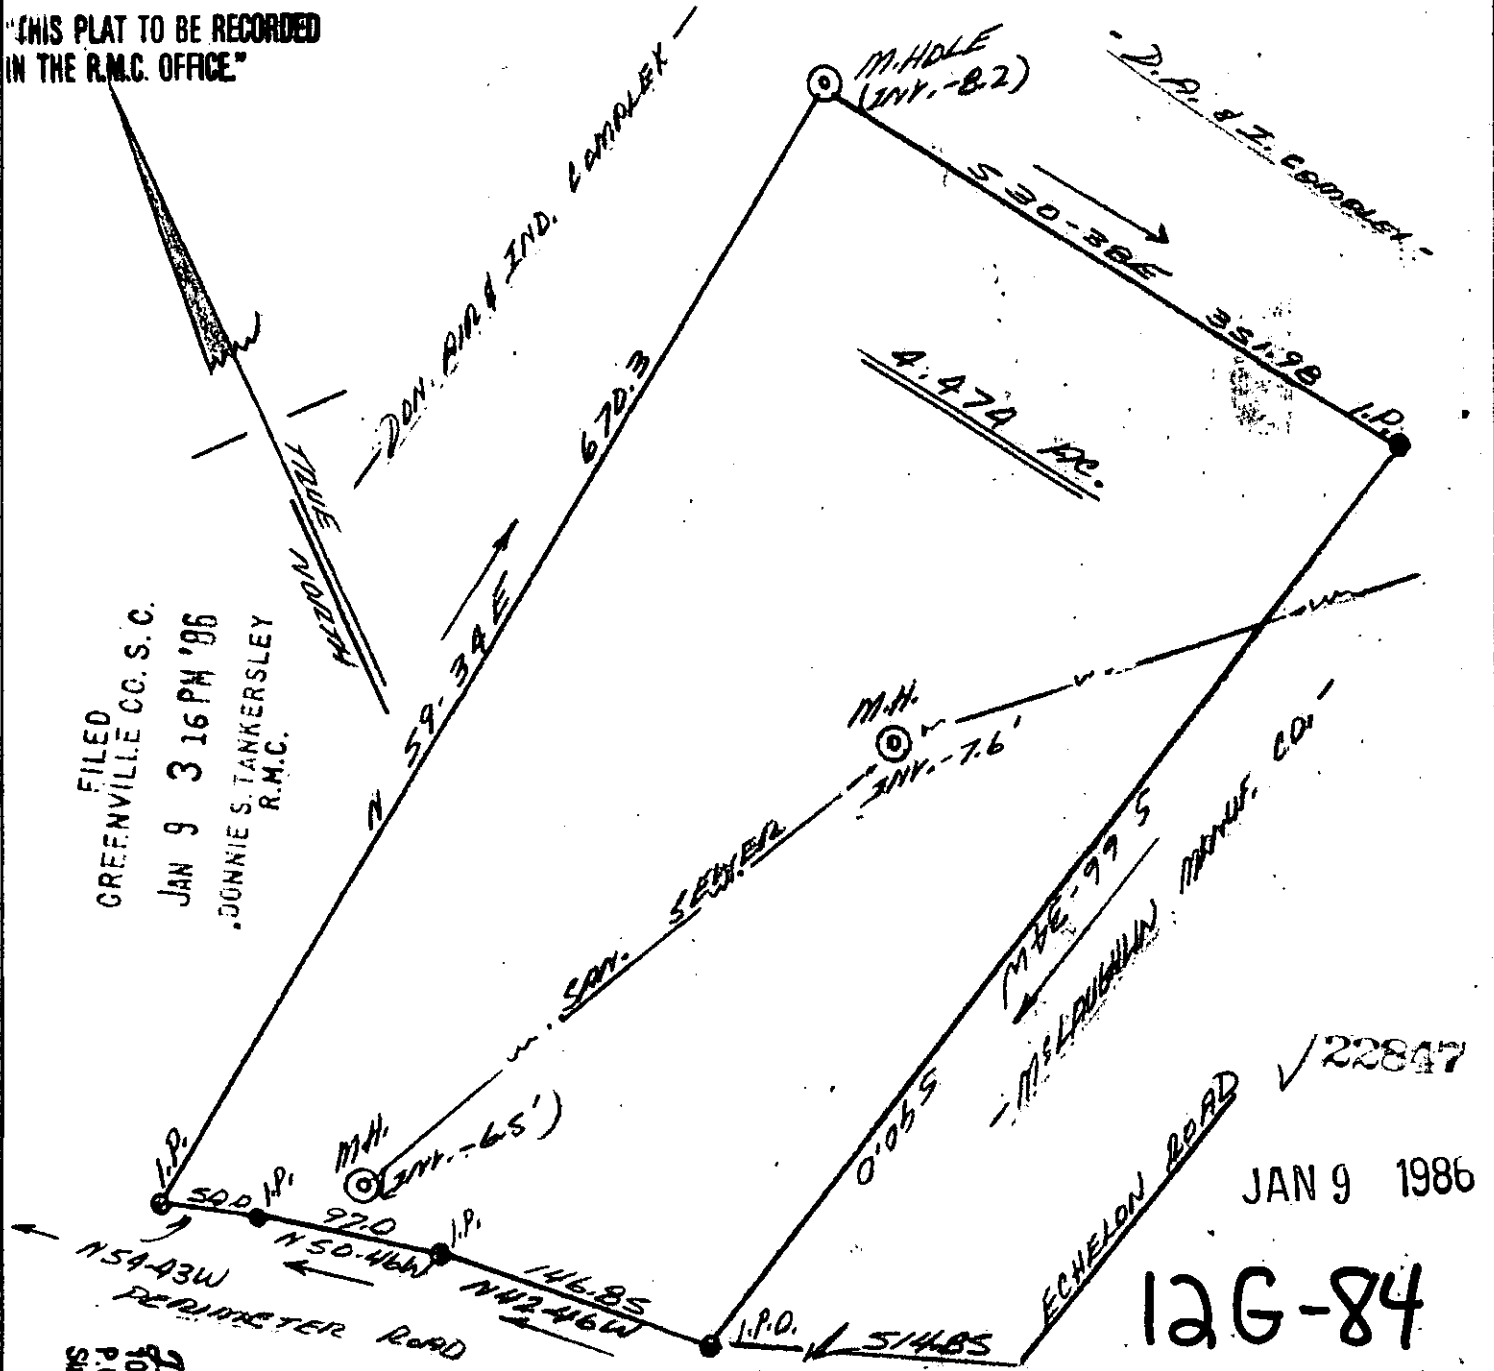

FILED
GREENVILLE CO. S.C.
JAN 9 3 16 PM '86
DONNIE S. TANKERSLEY
R.M.C.

✓ 22847
JAN 9 1986

12G-84

J. J. Montgomery, III, S.S.
505 Brentwood Way
P.O. Box 143
Simpsonville, S.C. 29681

PREPARED FOR: <i>The Kugler Manufacturing Company</i>			BAR SCALE 100' 200' 300'
SCALE: 1" = 100'	APPROVED BY: <i>[Signature]</i> SURVEYOR		
DATE: 7-15-85	STATE OF <u>SOUTH CAROLINA</u> COUNTY OF <u>GREENVILLE</u> CITY OF <u>NEAR GREENVILLE</u>		DRAWING NUMBER: <u>12G-84</u>