


NOTE: PLAT COMPILED FROM INFORMATION SHOWN ON
 PLAT OF CHRISTENSEN PINES BY C.B. ENGINEERING, INC.

MICROFILMED

FILED
 GREENVILLE, S.C.
 JAN 10 11 27 AM '86
 DONNIE R. PARKERSLEY
 R.M.C.

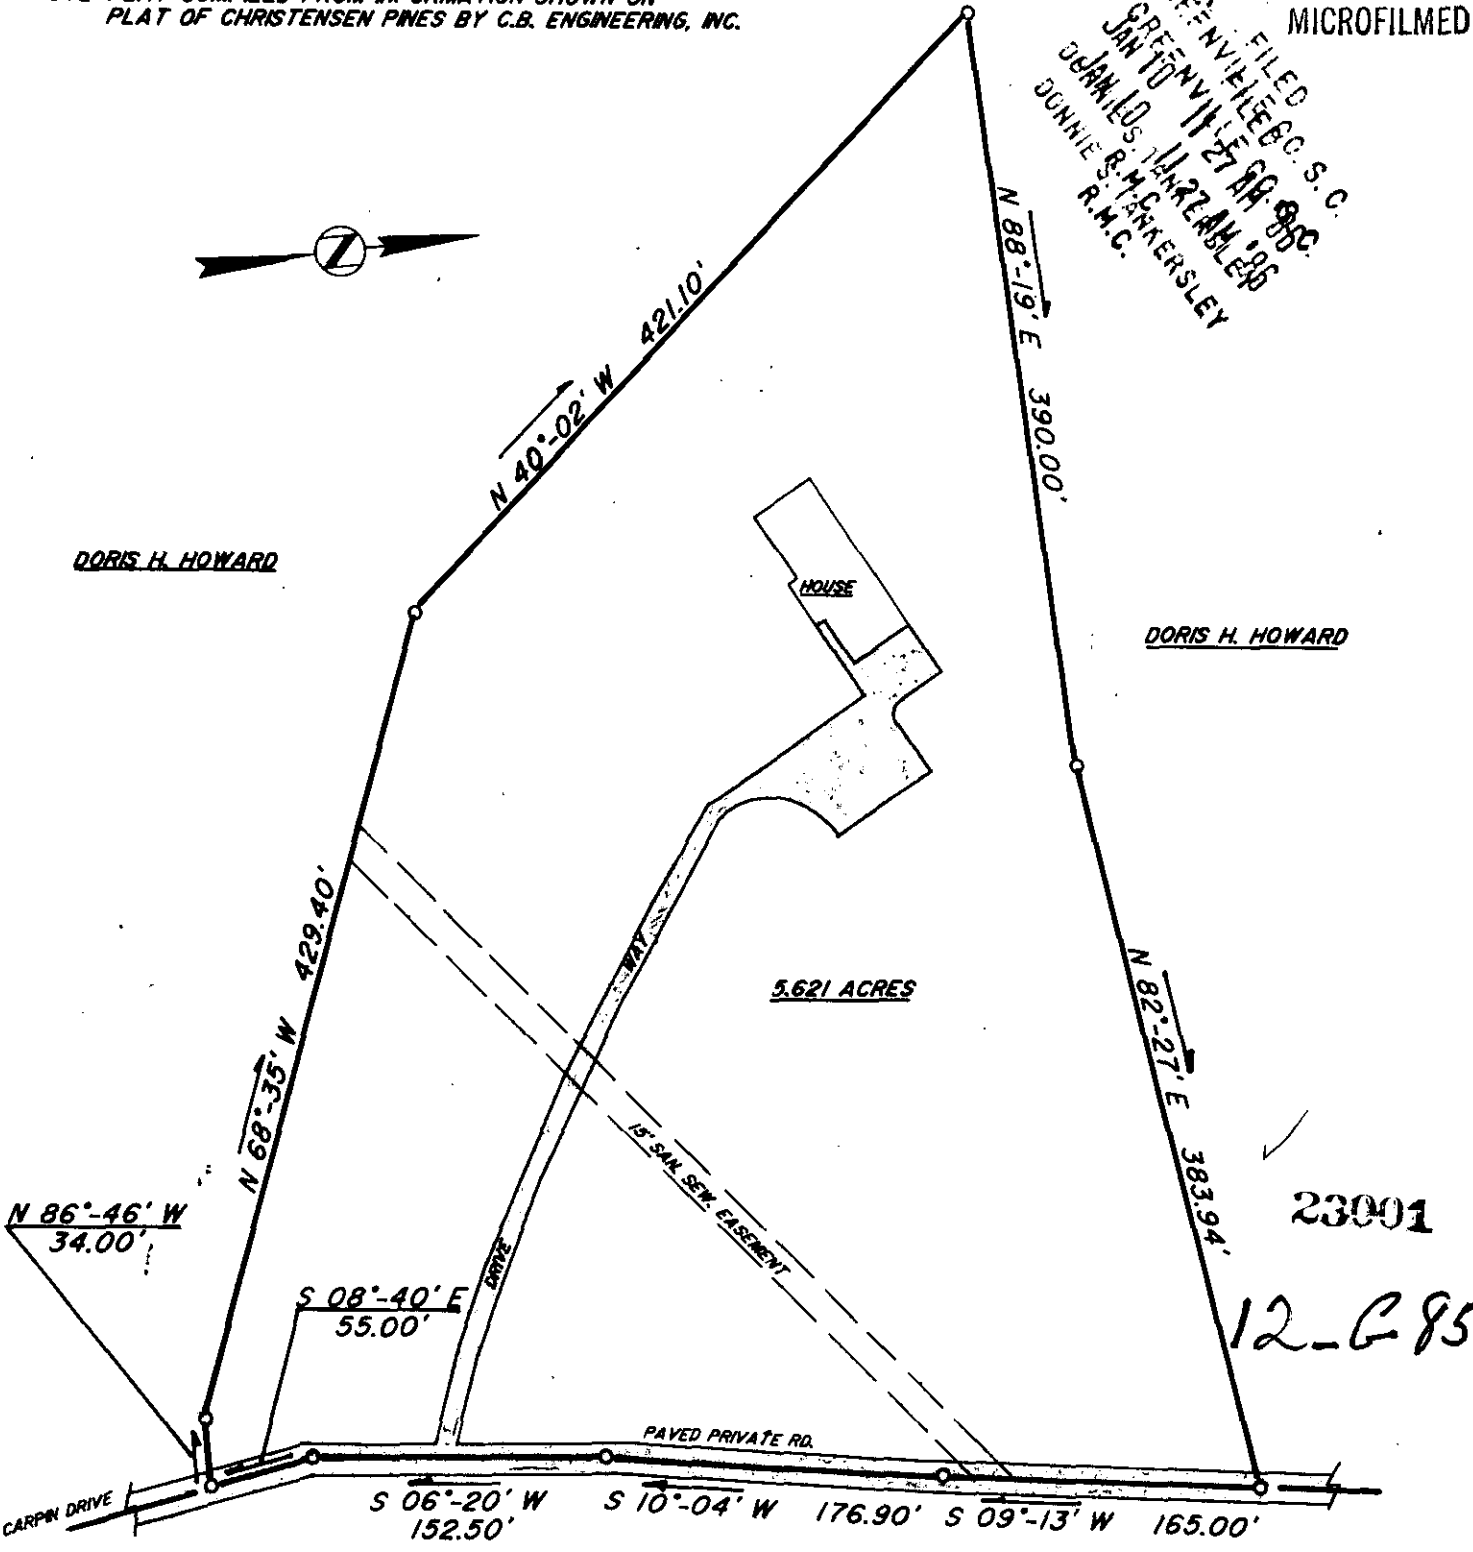

5.621 ACRES

23001


12-G85

THIS PROPERTY IS SUBJECT TO ANY AND ALL RIGHTS OF WAY AND EASEMENTS OF RECORD.

LANDRITH SURVEYING

Land Surveys - Topographical Maps
 Construction Layout


628-C WADE HAMPTON BLVD.
 GREENVILLE, S.C. 29609
 (803) 271-8536

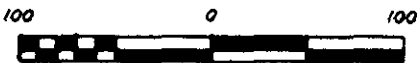

**STATE of SOUTH CAROLINA
 COUNTY of GREENVILLE**

COMPILED PLAT FOR

ELIZABETH F. CHRISTENSEN

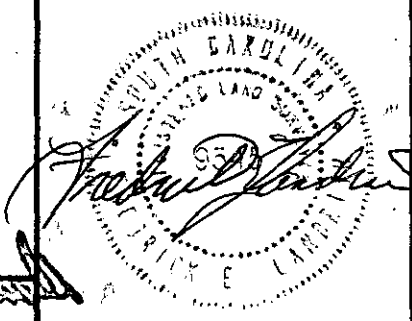

SURVEYED BY *[Signature]*

DRAWN BY *[Signature]* DATE JAN 09, 1986

SEAL

PROJECT NO. 86-526