


MICROFILMED

FILED
GREENVILLE CO. S. C.

604.2 - JAN 16 4 21 PM '86

DONNIE S. TANKERSLEY
R.M.C.

604.2-1-21

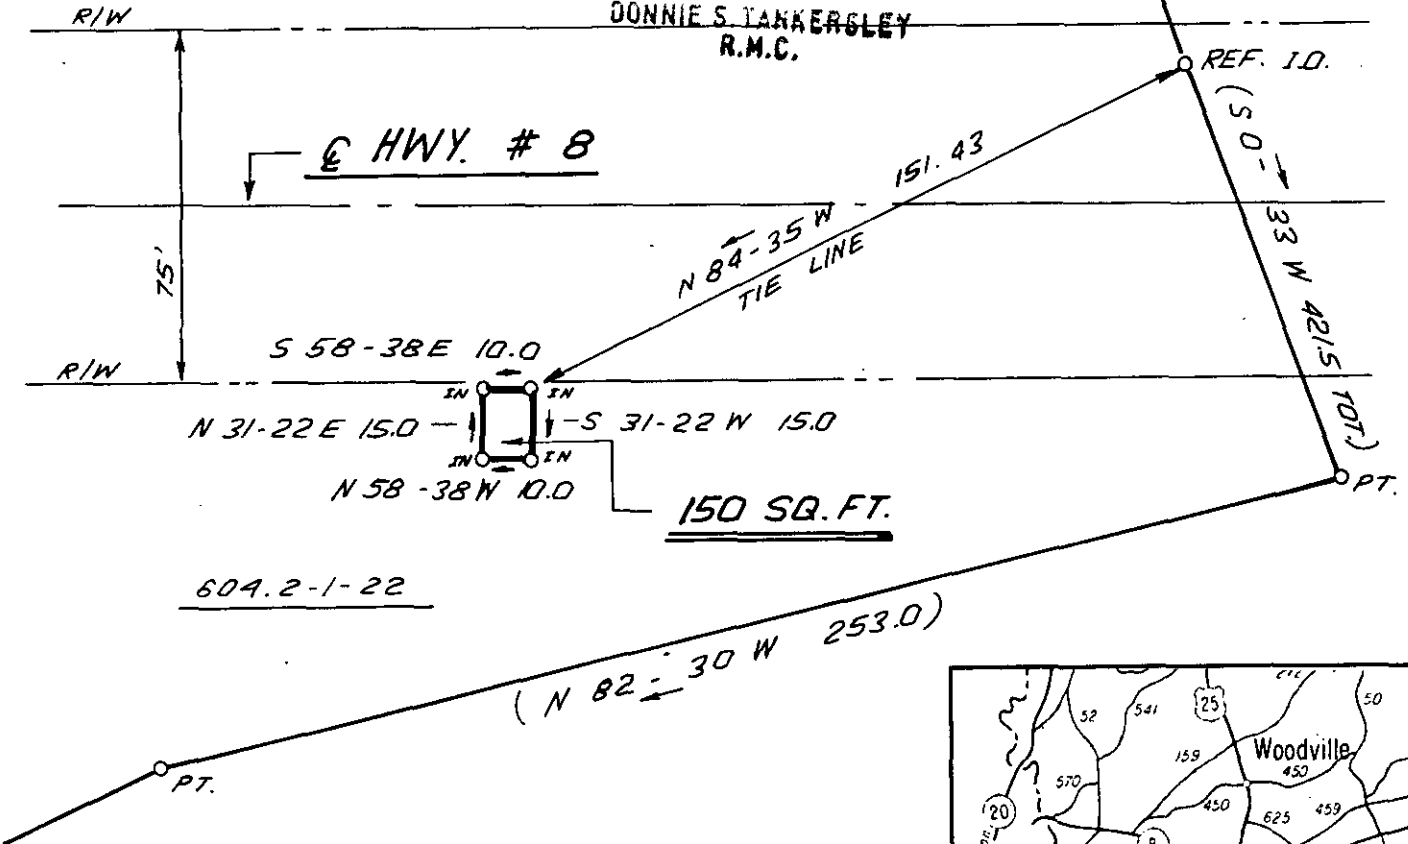

S 58-38 E 10.0
 N 31-22 E 150.0
 S 31-22 W 150.0
 N 58-38 W 10.0
150 SQ. FT.


604.2-1-22

(N 82-30 W 253.0)

JAN 16 1986

12-I-15

23679

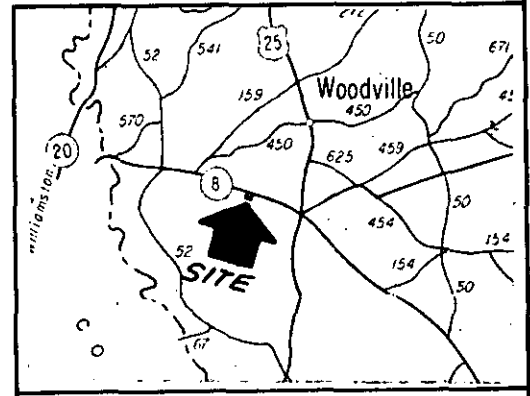


LOCATION MAP



I HEREBY CERTIFY THAT THE RATIO OF PRECISION OF THE FIELD SURVEY IS 1: 5000 AS SHOWN HEREON AND THAT THE AREA WAS DETERMINED BY DMD METHOD.

300 3
1A01

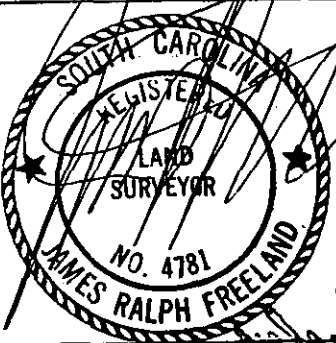

STATE OF SOUTH CAROLINA
GREENVILLE COUNTY

FREELAND & ASSOCIATES
 Engineers • Land Surveyors
 318 WEST STONE AVENUE.
 GREENVILLE, S.C.
 (803) 271-4924

SURVEY FOR
SOUTHERN BELL

PLAT BOOK	H-272-273
DEED BOOK	563-55
TAX MAP	604.2-1-22
PARTY CHIEF	J.E.C.
DRAWN	I.R.
DATE	JAN. - 13 - 86
DWG. NO.	14,975

RLS: JAMES R. FREELAND
 NO: 4781