


MICROFILMED

PARIS MOUNTAIN STATE PARK

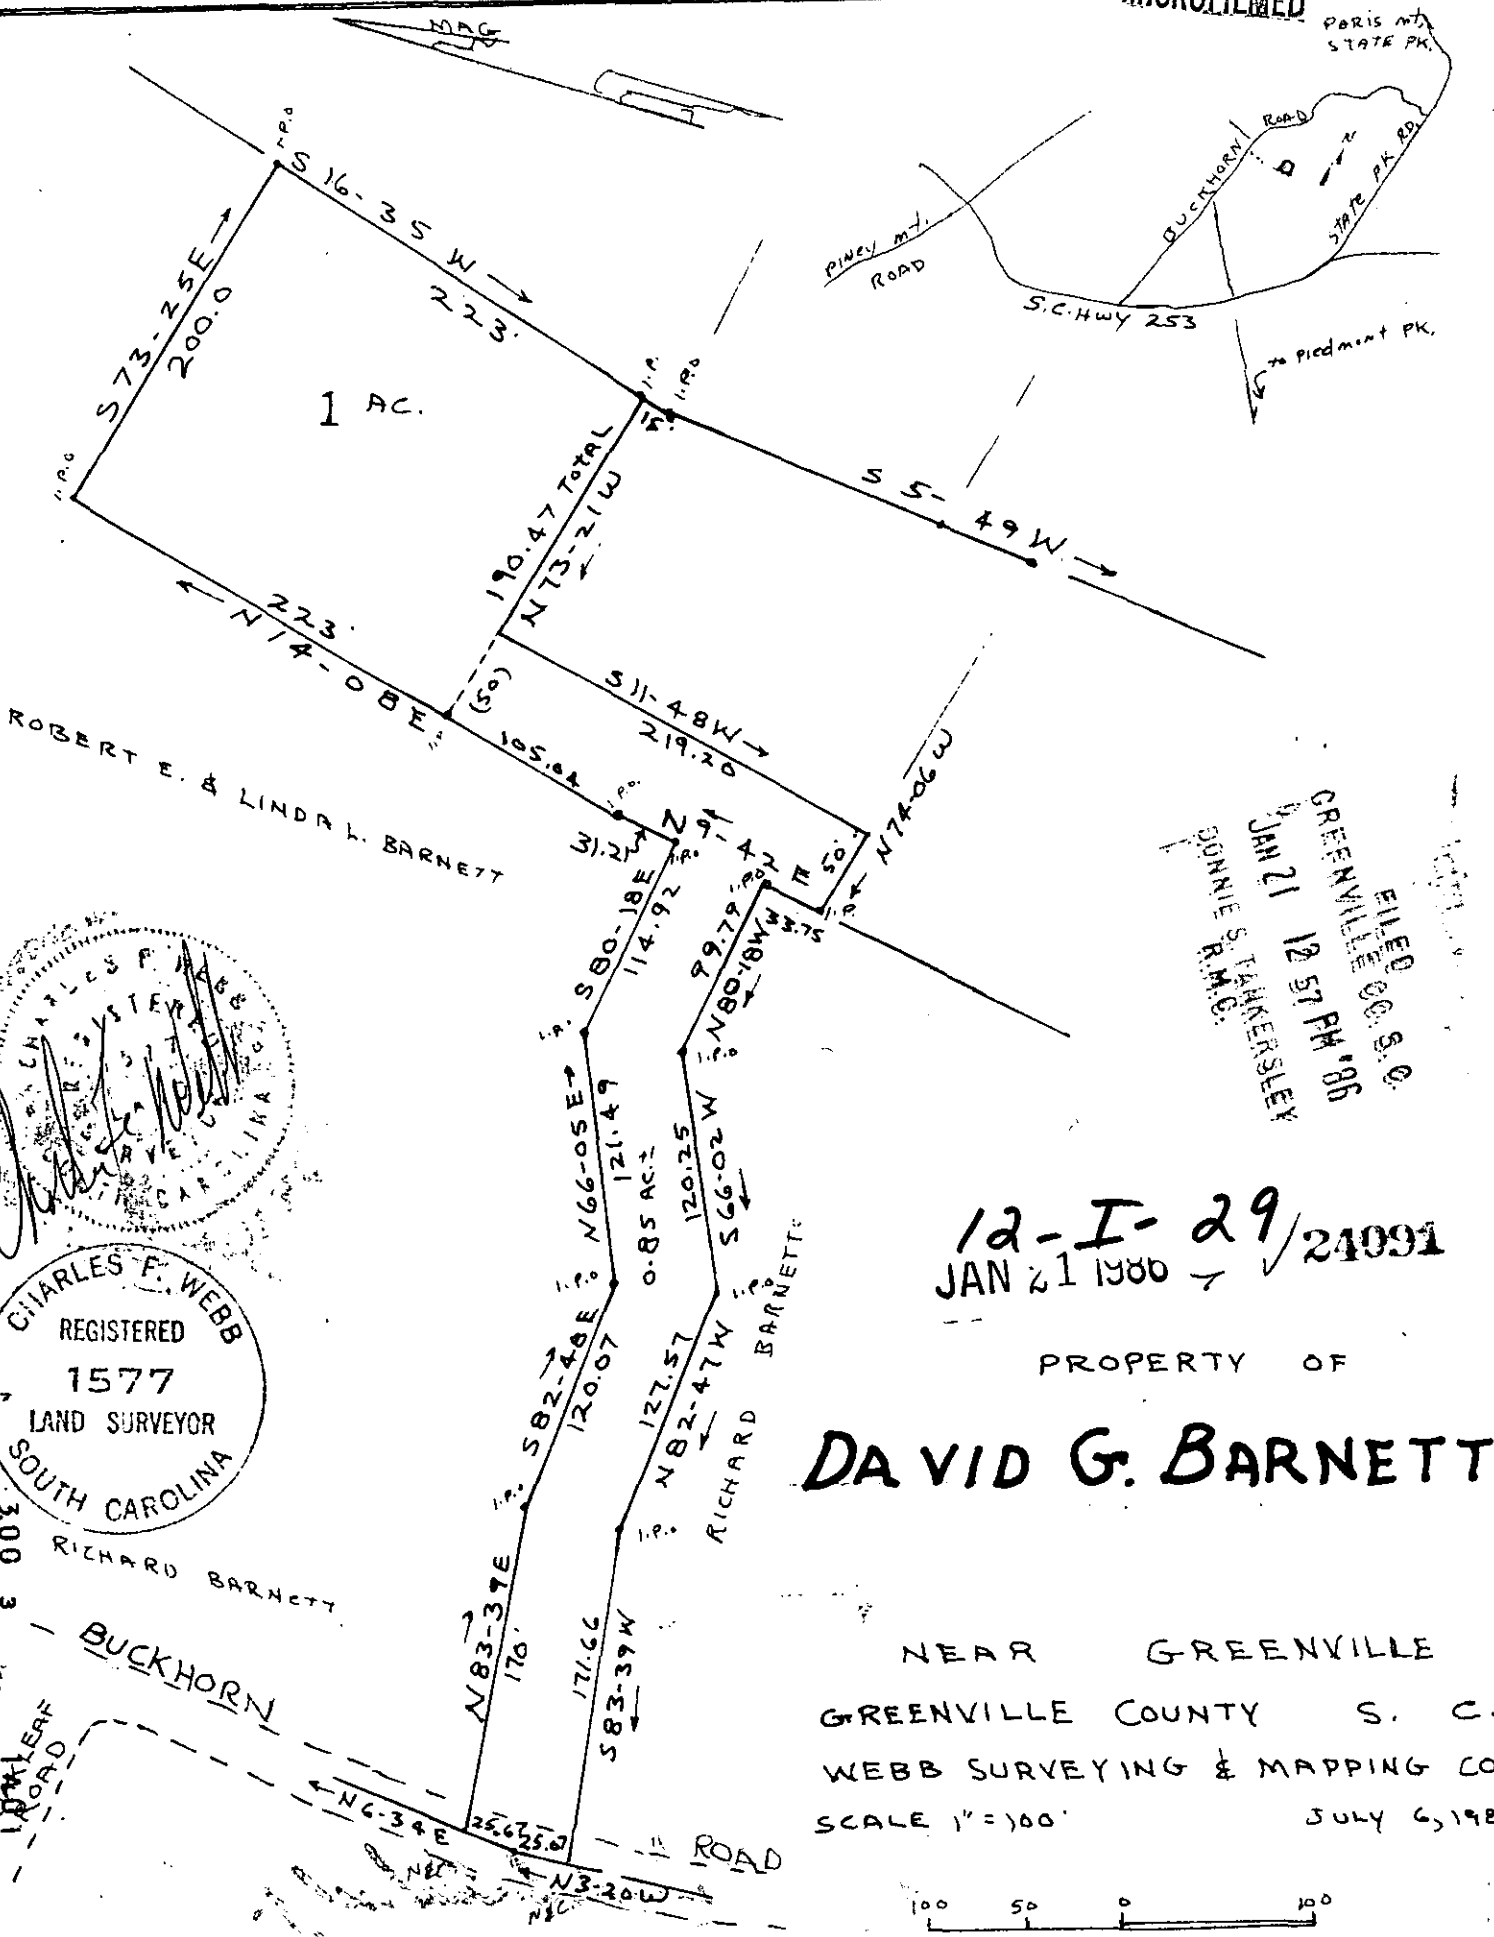

ROBERT E. & LINDA L. BARNETT

FILED
 GREENVILLE CO. S.C.
 JAN 21 12 57 PM '86
 DONNIE S. TANKERSLEY
 CLERK R.M.G.

12-I-29/24091
 JAN 21 1980

PROPERTY OF

DAVID G. BARNETT

NEAR GREENVILLE
 GREENVILLE COUNTY S. C.
 WEBB SURVEYING & MAPPING CO.
 SCALE 1" = 100'
 JULY 6, 1984



CHARLES F. WEBB
 REGISTERED
 1577
 LAND SURVEYOR
 SOUTH CAROLINA

RICHARD BARNETT

BUCKHORN ROAD

1/4 SECTION

THIS PLAT FOR RECORDING