


MICROFILMED

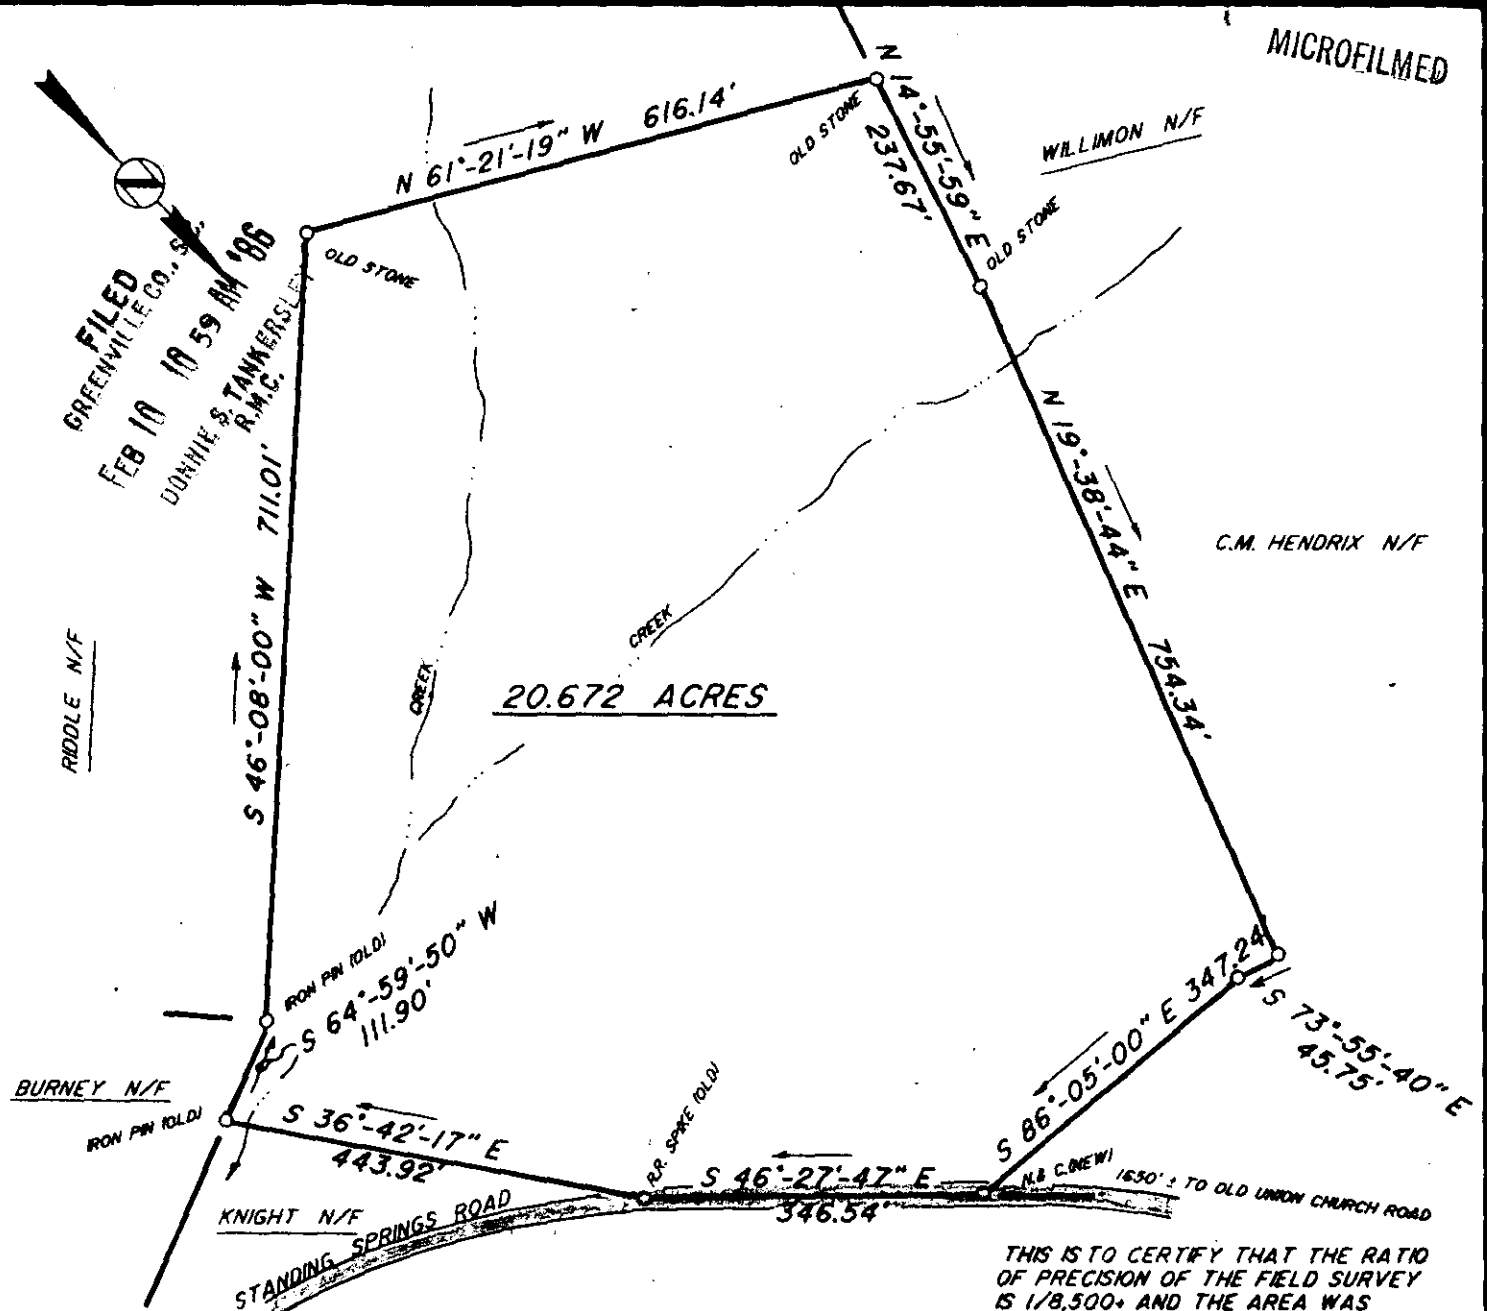

20.672 ACRES

NOTE: IRON PINS AT ALL PROPERTY CORNERS, UNLESS OTHERWISE NOTED.

FEB 10 1986

THIS IS TO CERTIFY THAT THE RATIO OF PRECISION OF THE FIELD SURVEY IS 1/8,500+ AND THE AREA WAS DETERMINED BY THE DMD METHOD. ACCORDING TO THE FLOOD INSURANCE RATE MAPS AND TO THE BEST OF MY KNOWLEDGE THIS PROPERTY IS NOT LOCATED IN A DESIGNATED FLOOD ZONE.

12-K-15 26349

Fredrick E. Landrith R.L.S. 9545





THIS PROPERTY IS SUBJECT TO ANY AND ALL RIGHTS OF WAY AND EASEMENTS OF RECORD.

**LANDRITH SURVEYING**

Land Surveys - Topographical Maps  
Construction Layout

628-C WADE HAMPTON BLVD.  
GREENVILLE, S.C. 29609  
(803) 271-8536

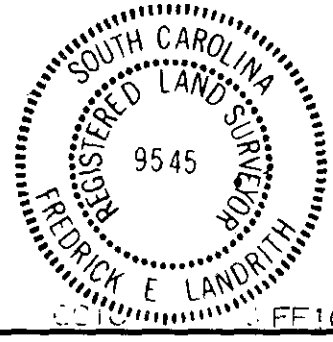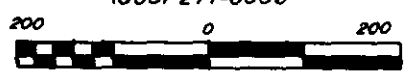

**STATE of SOUTH CAROLINA  
COUNTY of GREENVILLE**

SURVEY FOR

**EDDIE W. ALPHIN**

SURVEYED BY FEL	CHK'D BY FEL
DRAWN BY FEL	DATE JAN 13, 1986

SEAL FEB 10 1986

PROJECT NO. 85-831