
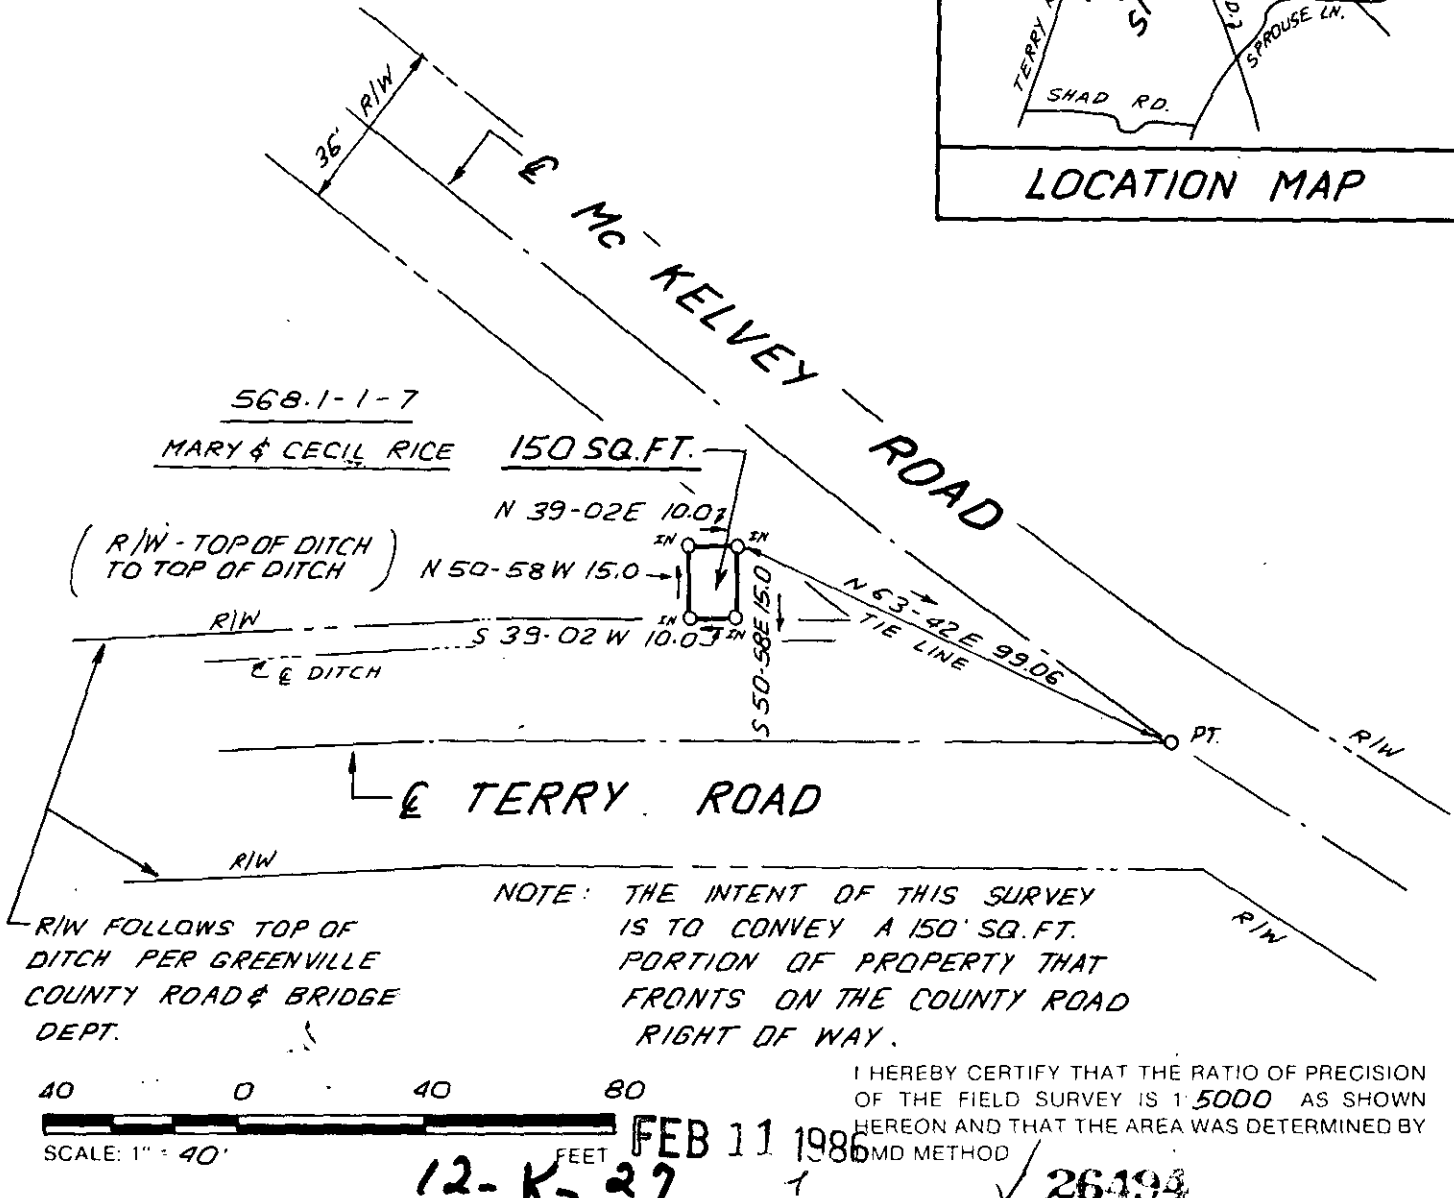


FILED
GREENVILLE CO., S.C.
FEB 11 2 26 PM '86
DONNIE S. TANKERSLEY
R.M.C.

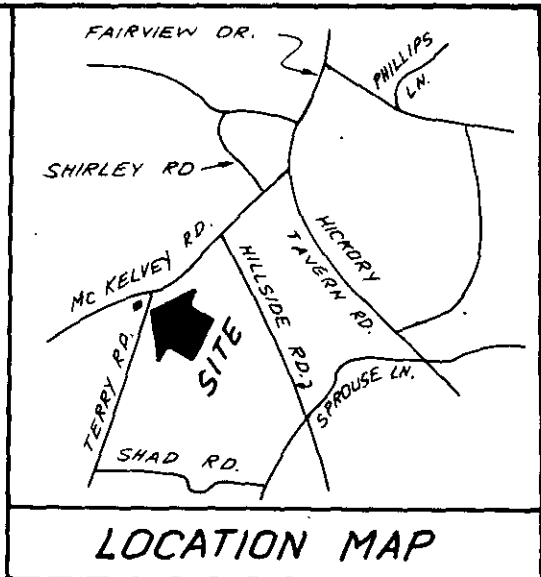

SOUTH CAROLINA
REGISTERED LAND SURVEYOR
4781
JAMES R. FREELAND

R/S. JAMES R. FREELAND
NO: 4781

STATE OF SOUTH CAROLINA
GREENVILLE COUNTY

SURVEY FOR
SOUTHERN BELL
RICE TRACT

3 FEB 11 86

FREELAND & ASSOCIATES
Engineers • Land Surveyors
318 WEST STONE AVENUE.
GREENVILLE, S.C.
(803) 271-4924

PLAT BOOK YY-59
DEED BOOK 192-221
TAX MAP 568-h-1-7
PARTY CHIEF B.G.
DRAWN I.R.
DATE FEB-5-86
DWG. NO. 14597