



SHAGBARK CIRCLE

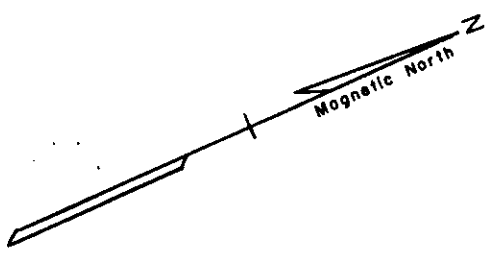

Note:
There is a 5' Drainage & Utility Easement along Rear & Side Lot Lines.

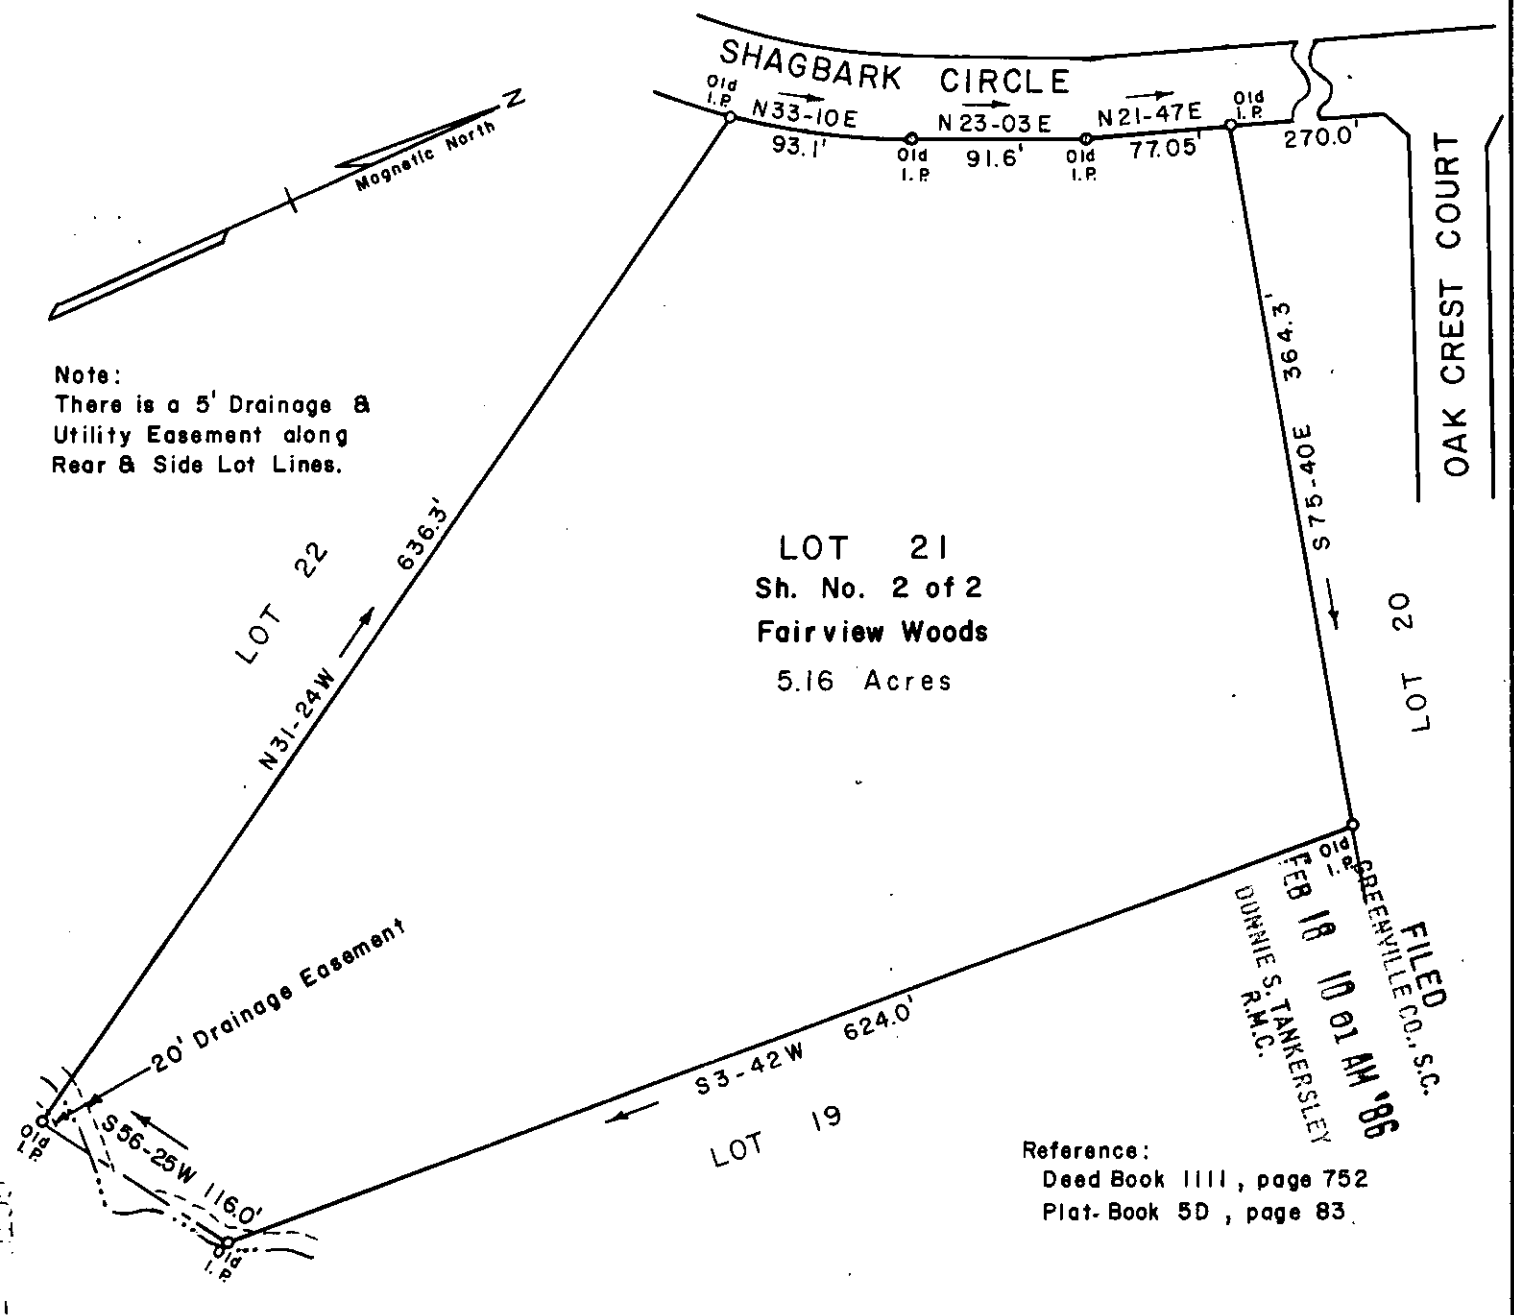

LOT 21
Sh. No. 2 of 2
Fairview Woods
5.16 Acres

FILED
GREENVILLE CO., S.C.
FEB 18 10 11 AM '86
DUNNIE S. TANKERSLEY


Reference:
Deed Book 1111, page 752
Plat-Book 5D, page 83.

I HEREBY CERTIFY THAT THE RATIO OF PRECISION OF THE FIELD SURVEY IS 1/10,000 AS SHOWN HEREON AND THE AREA WAS DETERMINED BY DMD METHOD OF AREA CALCULATIONS.

PROPERTY OF
THOMAS M. SIMMONS
MARY A. SIMMONS
GREENVILLE CO., S. C.

JANUARY 16, 1986

Scale 1" = 100'

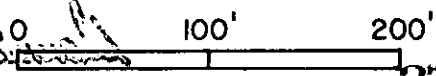


12-K-44

27204



David C. Kirk
DAVID C. KIRK, S.C.R.L.S. No. 6676
EASLEY, S. C.

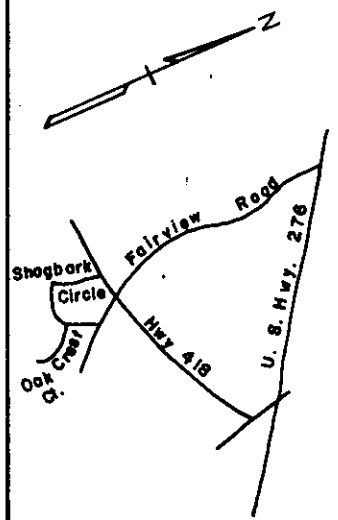

LOCATION SKETCH