


FILED  
GREENVILLE CO., S.C.  
MAR 3 11 52 AM '86

NORTH CHURCH STREET

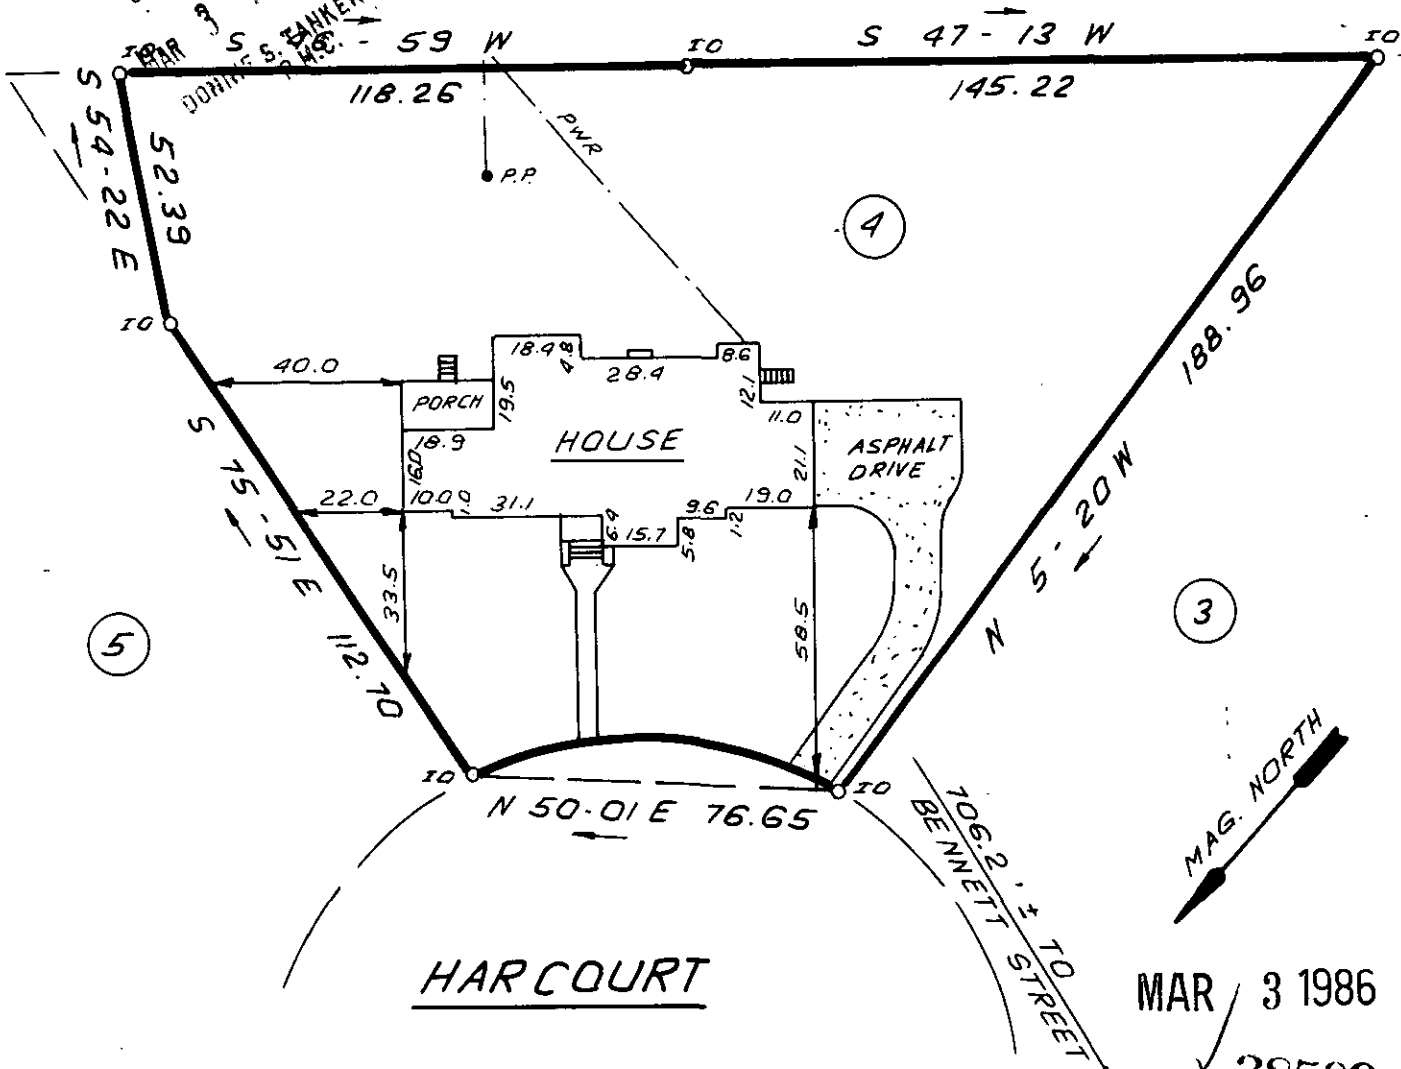

MAR 3 1986

28539

12-2-1

This is to certify that the property shown on this plat was surveyed under my direct supervision. Property lines and improvements shown are located correctly and that no visible encroachments exist unless otherwise shown. This property is not located in a designated flood hazard area.



REGISTERED LAND SURVEYOR No. 4781  
 JAMES R. FREELAND  
 RLS: JAMES R. FREELAND  
 NO: 4781

STATE OF SOUTH CAROLINA  
GREENVILLE COUNTY

HARCOURT  
LOT 4  
PROPERTY OF  
JAY ANDREW GEORGE, JR.  
REBECCA GEORGE

FREELAND & ASSOCIATES  
Engineers • Land Surveyors  
318 WEST STONE AVENUE.  
GREENVILLE, S.C.  
(803) 271-4924

PLAT BOOK	F - 284
DEED BOOK	910 - 125
TAX MAP	37-1-11
PARTY CHIEF	J. G.
DRAWN	I. R.
DATE	FEB. - 28 1986
DWG. NO.	14703