


- BILLY D. FORD SR. - D.B. 1257, PG. 235

S 32° 50' E →

(X1)

RICHARDSON ROAD

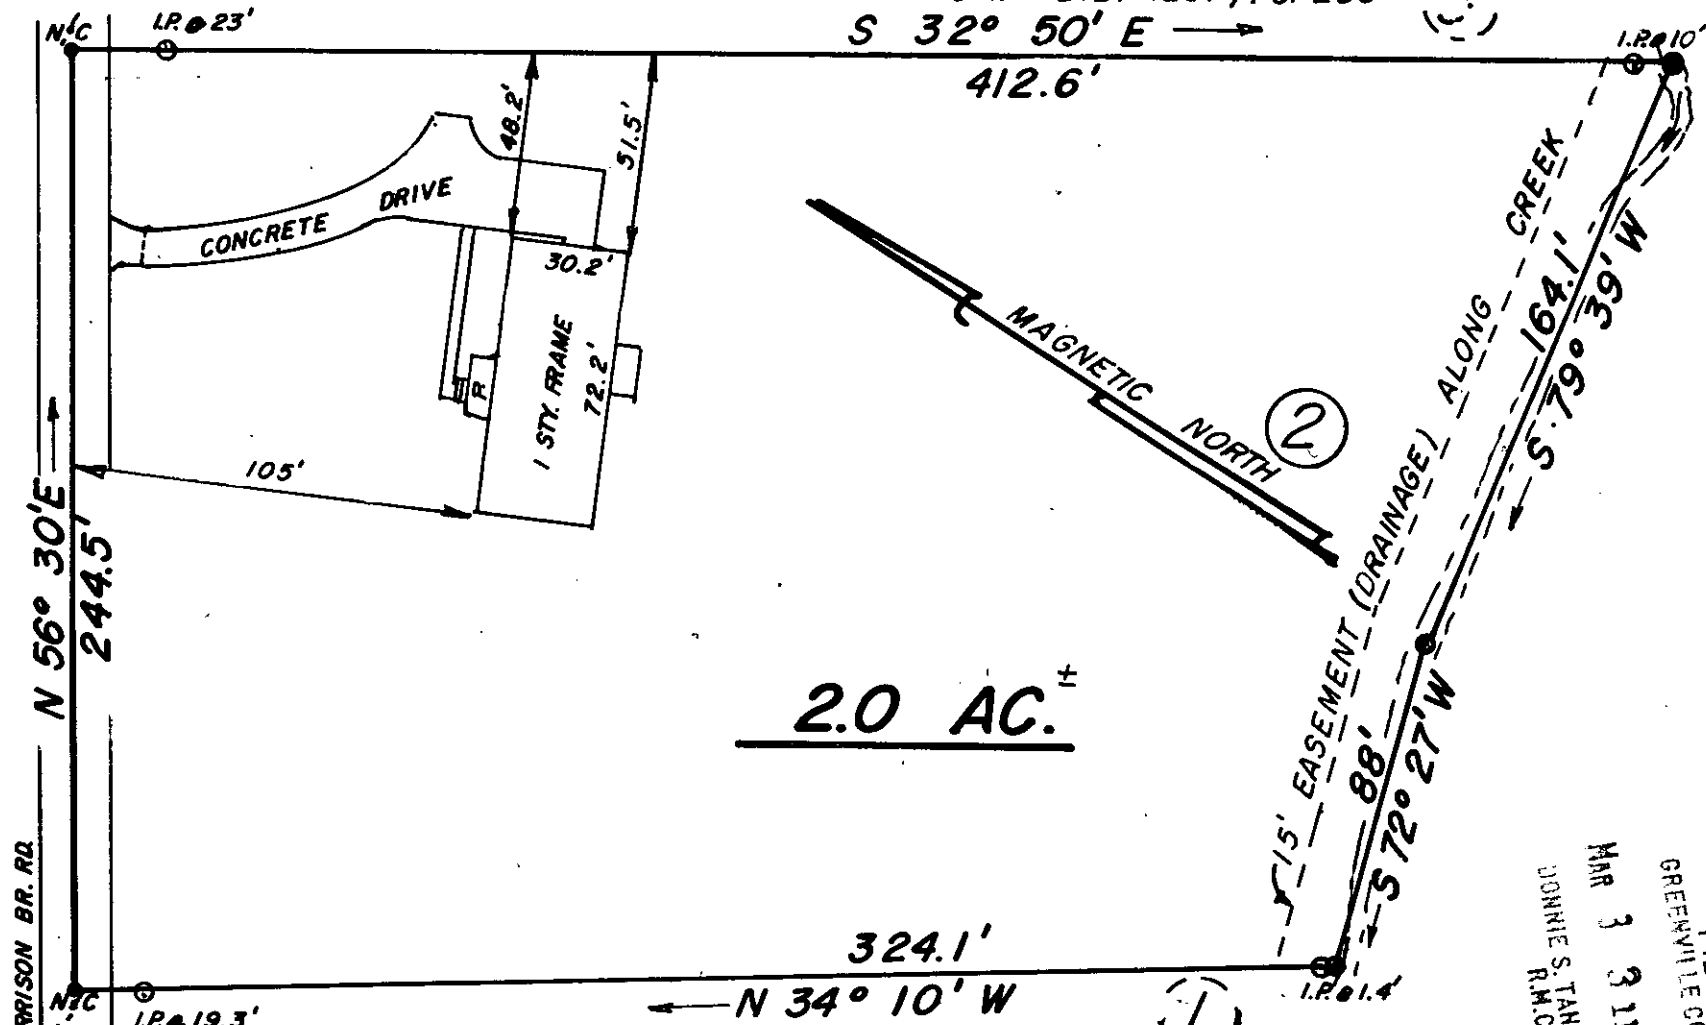

2.0 AC.

- MILFORD D. KELLY - DB1247, PG. 85

FILED
 GREENVILLE CO., S.C.
 MAR 3 9 11 PM '86
 JONNIE S. TANKERSLEY
 R.M.C.

28635 ✓

SURVEY FOR
GUY D. & MARY R. ALTIZER

LOT 2 of S/D RECORDED IN P.B. 10M, PG. 37 12-L-26

GREENVILLE COUNTY, SOUTH CAROLINA

SCALE: 1" = 50' DATE: FEB. 25, 1986

THIS IS TO CERTIFY THAT THIS LOT WAS SURVEYED BY ME WITH THE PROPERTY LINES AND IMPROVEMENTS SHOWN CORRECTLY AND WITH NO VISIBLE ENCROACHMENTS. THIS PROPERTY IS NOT LOCATED IN A FEDERALLY DESIGNATED FLOOD AREA.

JOHN WOODS
 R.L.S. NO. 3980

2 MR-3 86

MICROFILMED

3.00CI