
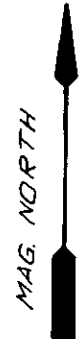


FILED
 GREENVILLE CO. S.C.
 APR 2 10 01 AM '86
 DONNIE S. TANKERSLEY
 R.M.C.

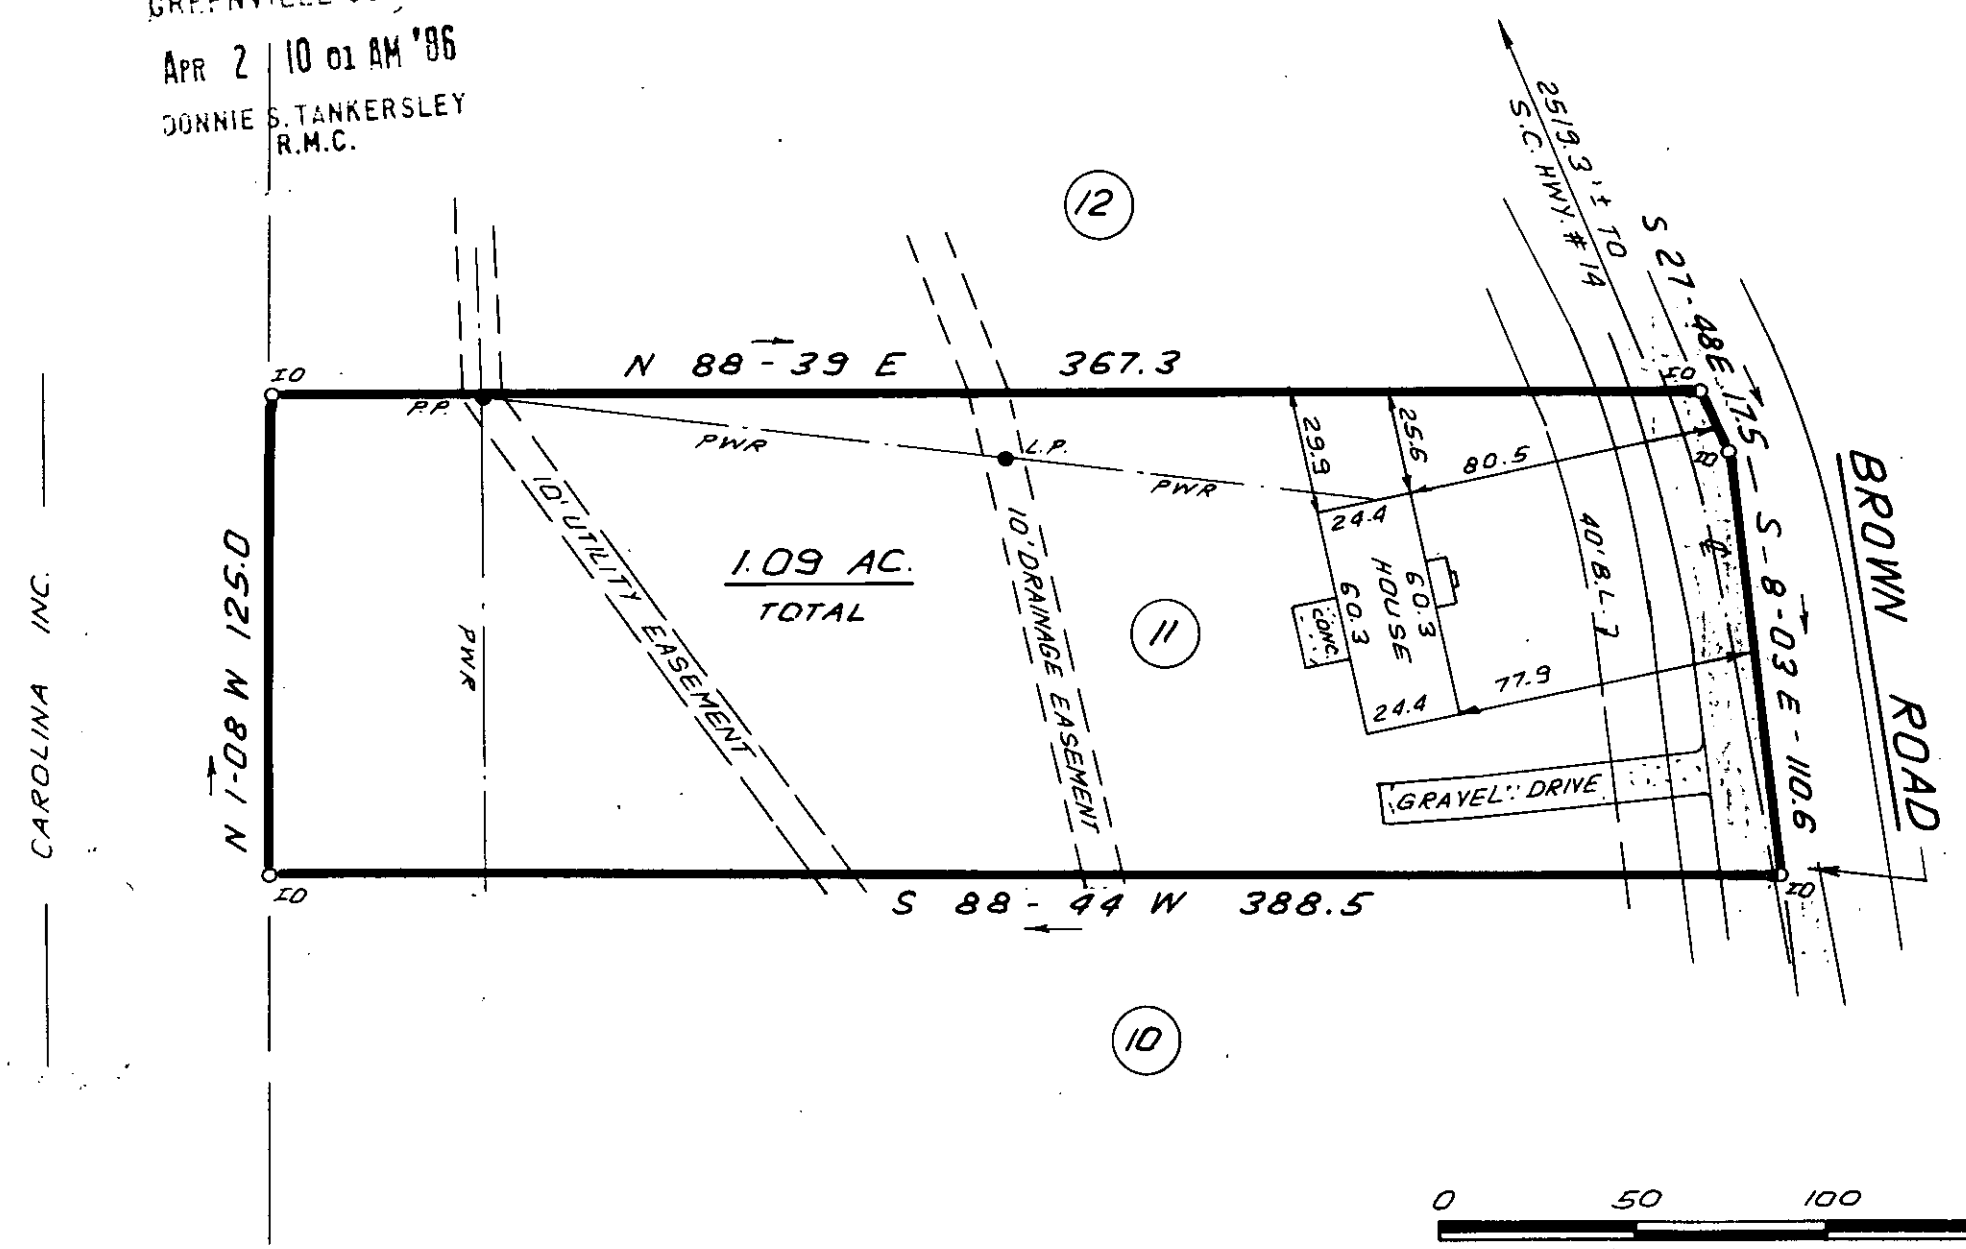

APR 2 1986

32336

12-M-54



THIS IS TO CERTIFY THAT THE PROPERTY SHOWN ON THIS PLAT WAS SURVEYED UNDER MY DIRECT SUPERVISION. PROPERTY LINES AND IMPROVEMENTS SHOWN ARE LOCATED CORRECTLY AND THAT NO VISIBLE ENCROACHMENTS EXIST UNLESS OTHERWISE SHOWN. THIS PROPERTY IS NOT LOCATED IN A DESIGNATED FLOOD HAZARD AREA.

SOUTH CAROLINA
 REGISTERED
 LAND
 SURVEYOR
 No. 4781
 JAMES RALPH FREELAND

RLS: JAMES R. FREELAND
 NO: 4781

STATE OF SOUTH CAROLINA
 GREENVILLE COUNTY

R.C. AYRES PROPERTY
 LOT II
 PROPERTY OF
 BRYAN PATRICK TEPEDINO

FREELAND & ASSOCIATES
 Engineers • Land Surveyors
 318 WEST STONE AVENUE.
 GREENVILLE, S.C.
 (803) 271-4924

PLAT BOOK	4N - 46
DEED BOOK	1062 - 706
TAX MAP	539.1-1-57
PARTY CHIEF	B.G.
DRAWN	I.R.
DATE	APRIL - 1 - 86
DWG. NO.	14886