
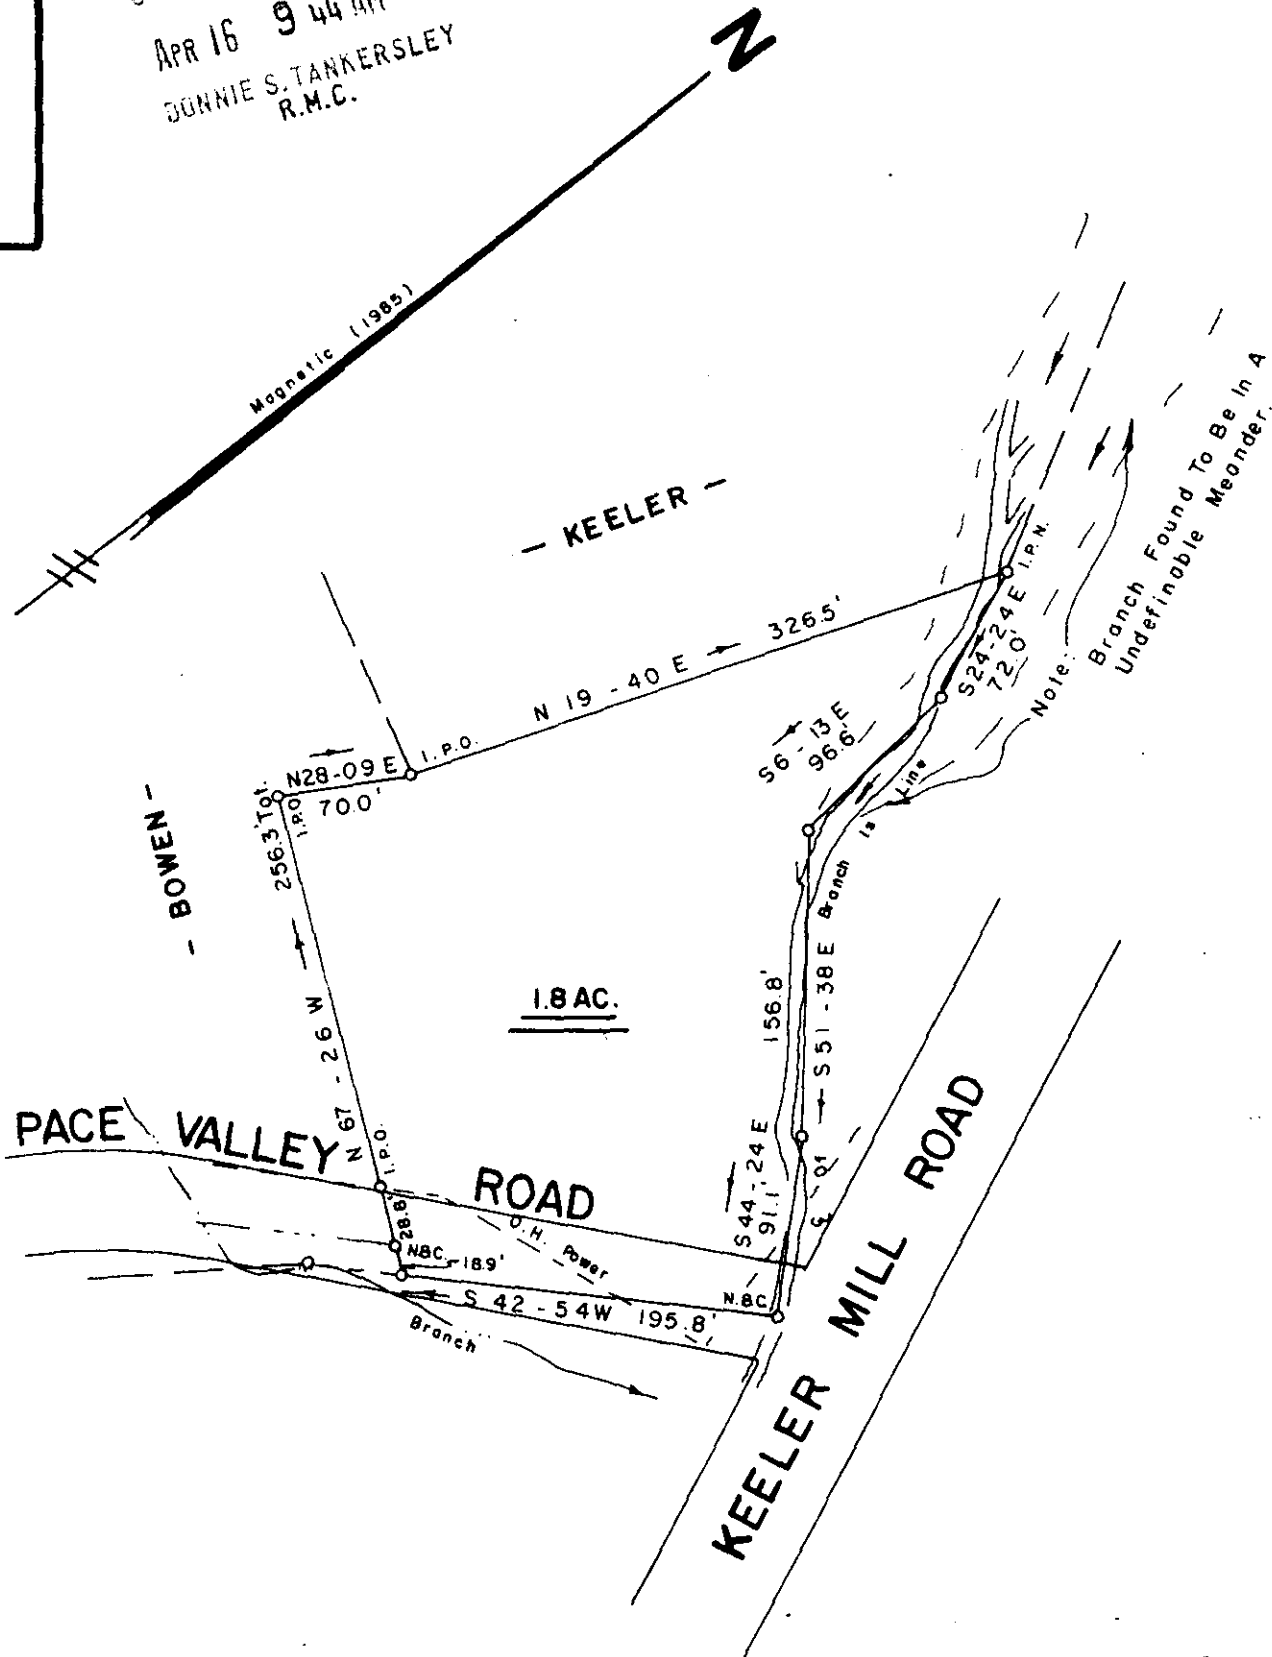


FILED  
GREENVILLE CO. S. C.  
APR 16 9 44 AM '86  
DUNNIE S. TANKERSLEY  
R.M.C.

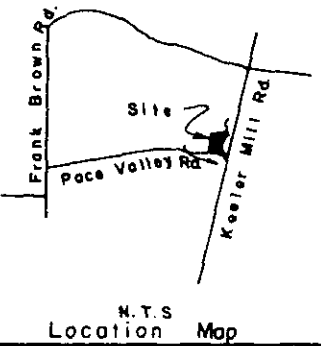

APR 16 1986

33931

12-M-86

SURVEY FOR

R. A. BOWEN

NEAR TRAVELERS REST

GREENVILLE COUNTY

SOUTH

CAROLINA


MARCH

13,

1986

I Hereby Certify That The Ratio Of Precision  
Of The Field Survey Is 1/5000. As Shown  
Hereon And The Area Was Determined By Computer.

*Jeffery M. Plumblee*  
LAND SURVEYOR  
P.L.S.#7881

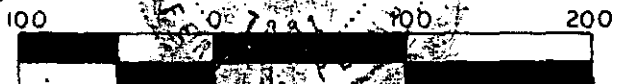

Scale 1" = 100'

JEFFERY M. PLUMBLEE, INC.  
LAND SURVEYING

P. O. BOX 788  
TRAVELERS REST, S. C. 29690 (803) 834-4428