
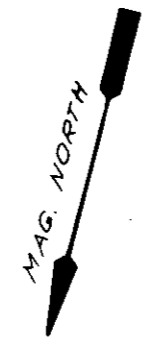


FILED  
 GREENVILLE CO. S. C.  
 APR 16 1 36 PM '86  
 DONNIE S. TANKERSLEY  
 R.M.C.

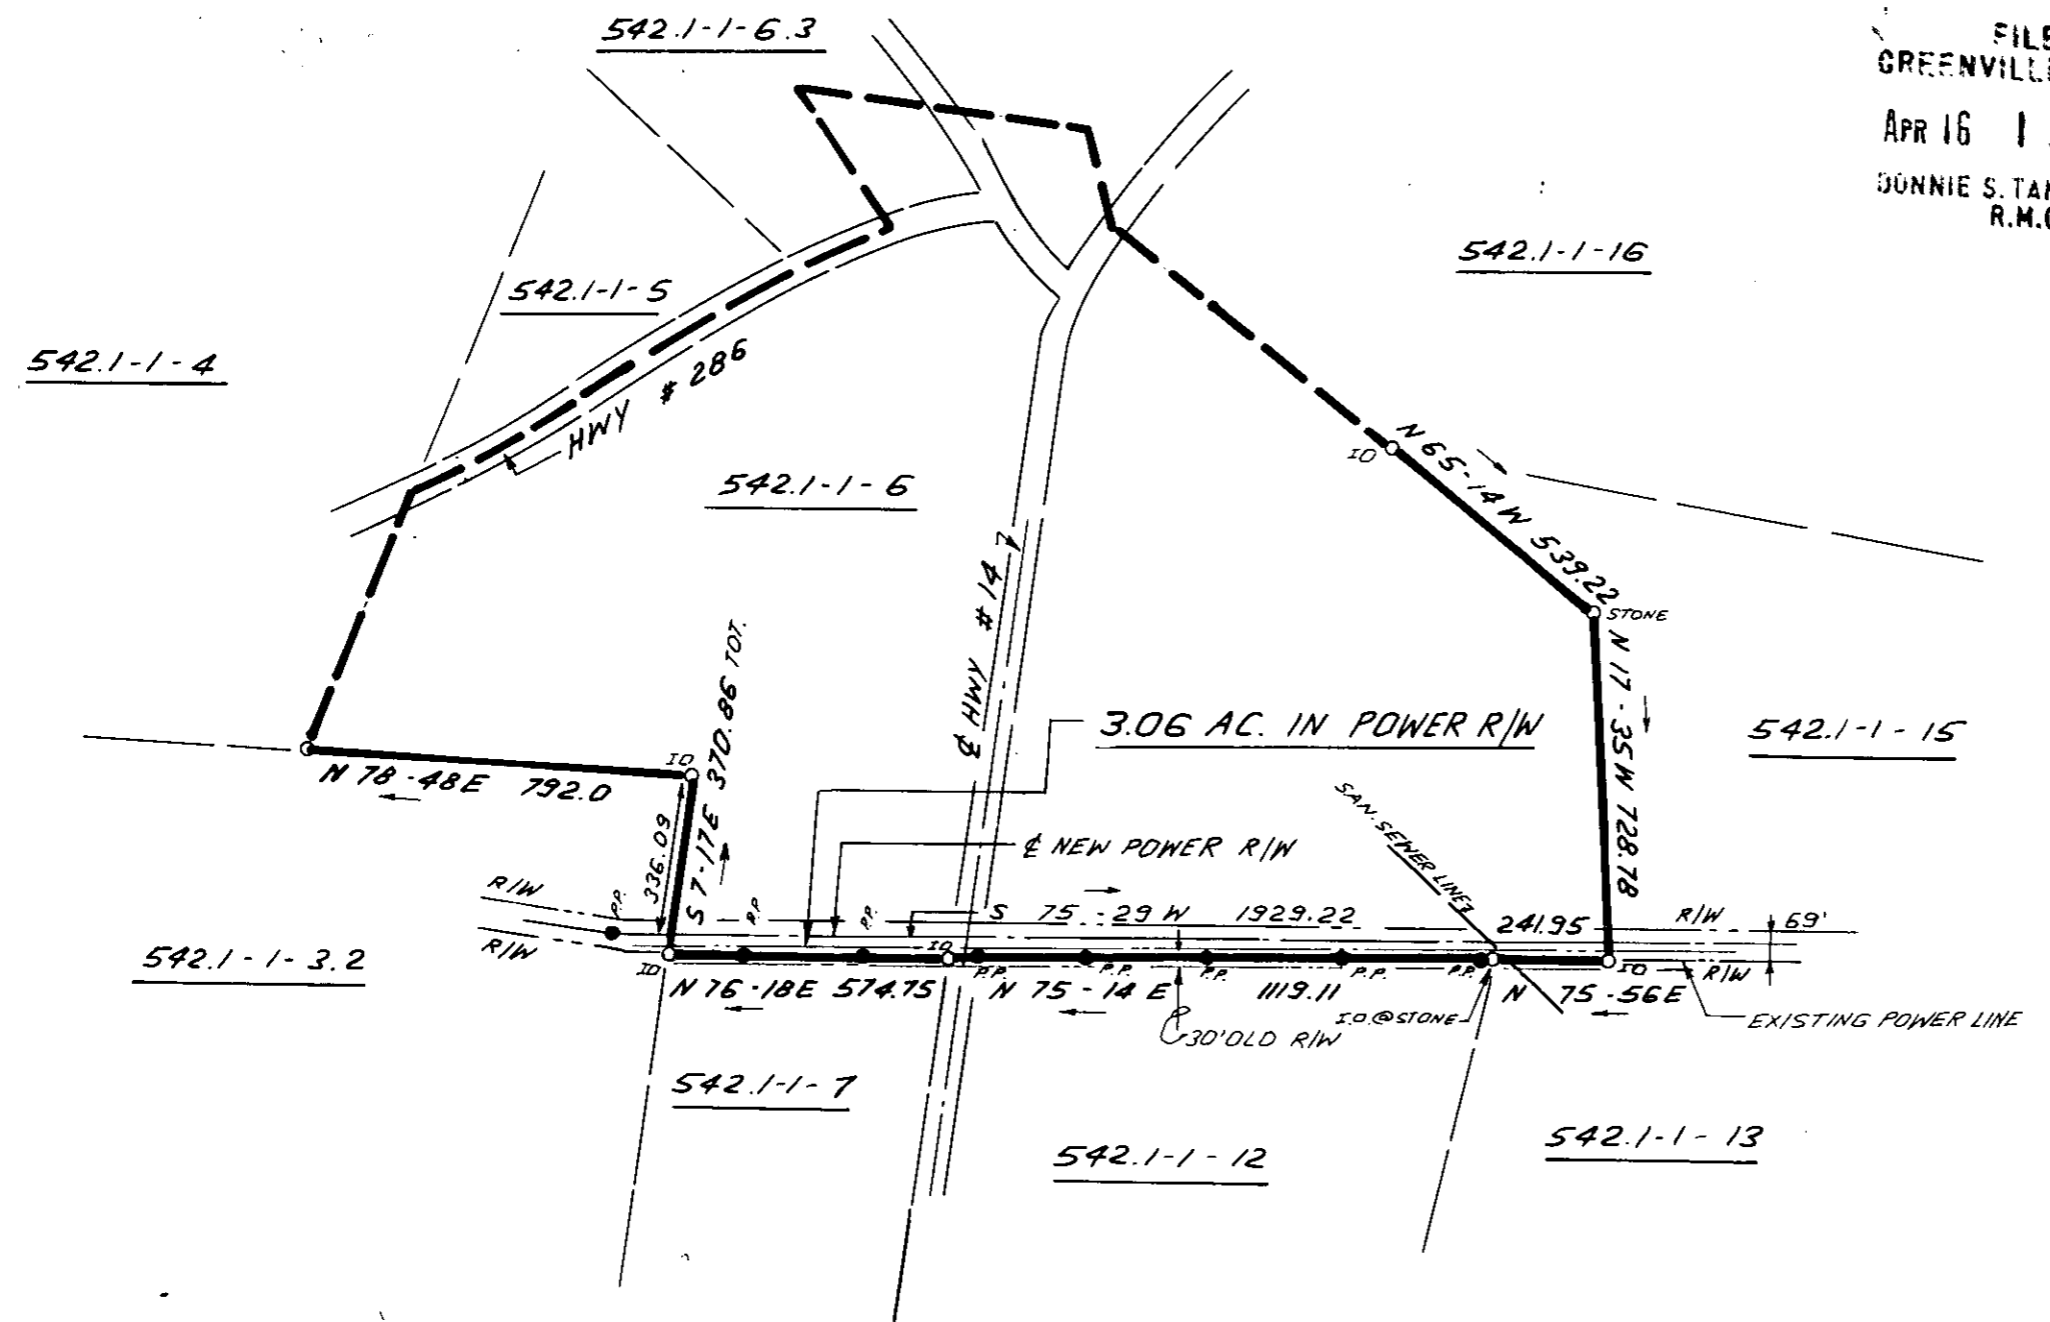


I HEREBY CERTIFY THAT THE RATIO OF PRECISION OF THE FIELD SURVEY IS 1 5000 AS SHOWN HEREON AND THAT THE AREA WAS DETERMINED BY DMD METHOD

APR 16 1986

12 M-89

*James R. Freeland*

33926

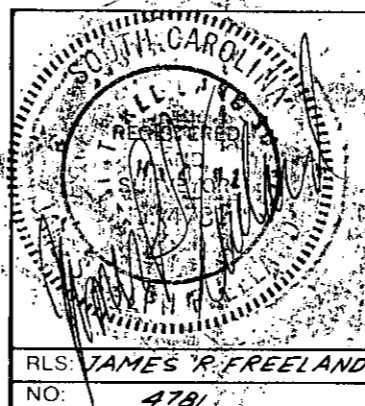

**STATE OF SOUTH CAROLINA  
 GREENVILLE COUNTY**

*LAURENS ELECTRIC  
 COOPERATIVE TRANSMISSION  
 LINE*

**GEORGE & JENNIE GREEN TRACT**

<b>FREELAND &amp; ASSOCIATES</b> Engineers • Land Surveyors 318 WEST STONE AVENUE. GREENVILLE, S.C. (803) 271-4924	
PLAT BOOK	
DEED BOOK	
TAX MAP	542.1-1-6
PARTY CHIEF	M.L.C.
DRAWN	I.R.
DATE	11-26-84
DWG. NO.	12100-11

GCTO -- 1 AP 16 86 530 5.0001  
 THE PRINT MACHINE, INC. N41286

MICROFILMED