



FILED  
 GREENVILLE CO. S. C.  
 APR 16 3 22 PM '86  
 DONNIE S. TANKERSLEY  
 R.M.C.

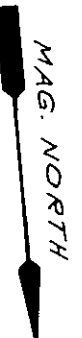


APR 16 1986  
 33924

12-M-93

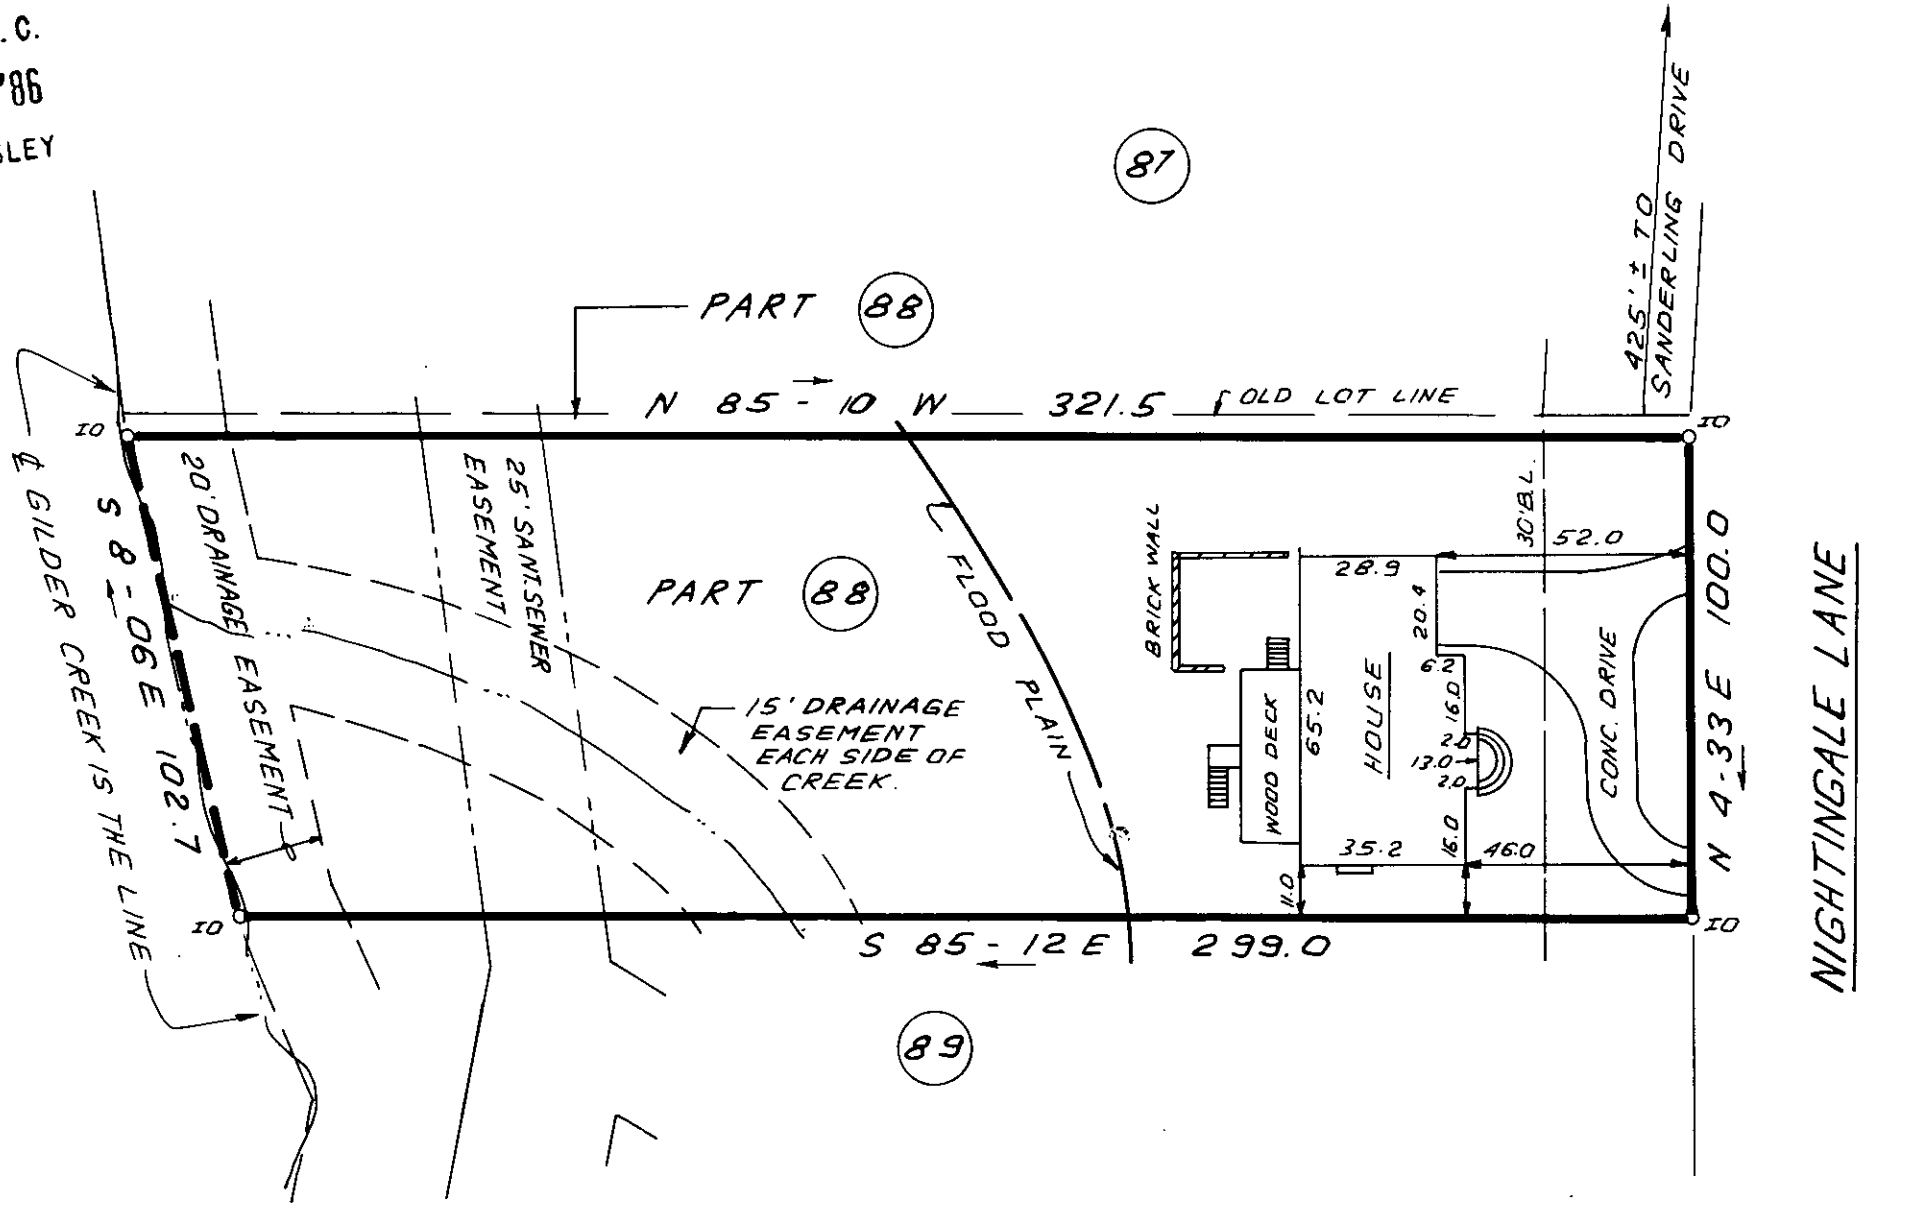

THIS IS TO CERTIFY THAT THE PROPERTY SHOWN ON THIS PLAT WAS SURVEYED UNDER MY DIRECT SUPERVISION. PROPERTY LINES AND IMPROVEMENTS SHOWN ARE LOCATED CORRECTLY AND THAT NO VISIBLE ENCROACHMENTS EXIST UNLESS OTHERWISE SHOWN. THIS HOUSE IS NOT LOCATED IN A DESIGNATED FLOOD HAZARD AREA.

NOTE: 5' DRAINAGE & UTILITY EASEMENT ALONG EACH SIDE OF ALL SIDE & REAR LOT LINES.

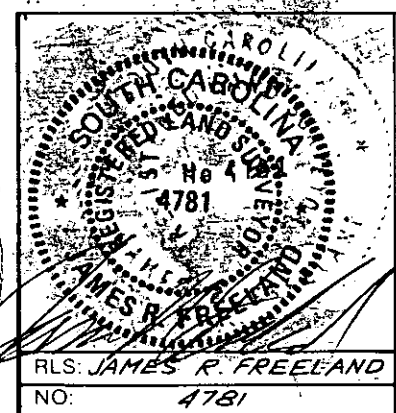

STATE OF SOUTH CAROLINA  
 GREENVILLE COUNTY

FORRESTER WOODS ESTATES  
 PART LOT 88  
 PROPERTY OF  
 JAMES S. WEAVER  
 CYNTHIA H. WEAVER

FREELAND & ASSOCIATES Engineers • Land Surveyors 318 WEST STONE AVENUE. GREENVILLE, S.C. (803) 271-4924	
PLAT BOOK	12 B - 15
DEED BOOK	
TAX MAP	M 95-1-88
PARTY CHIEF	J.C.C.
DRAWN	I.R.
DATE	APRIL-15-86
DWG. NO.	15008

GOTO -- 1 APR 16 86 569 5.0001

MICROFILMED