


J. HAROLD HUDSON SUBDIVISION

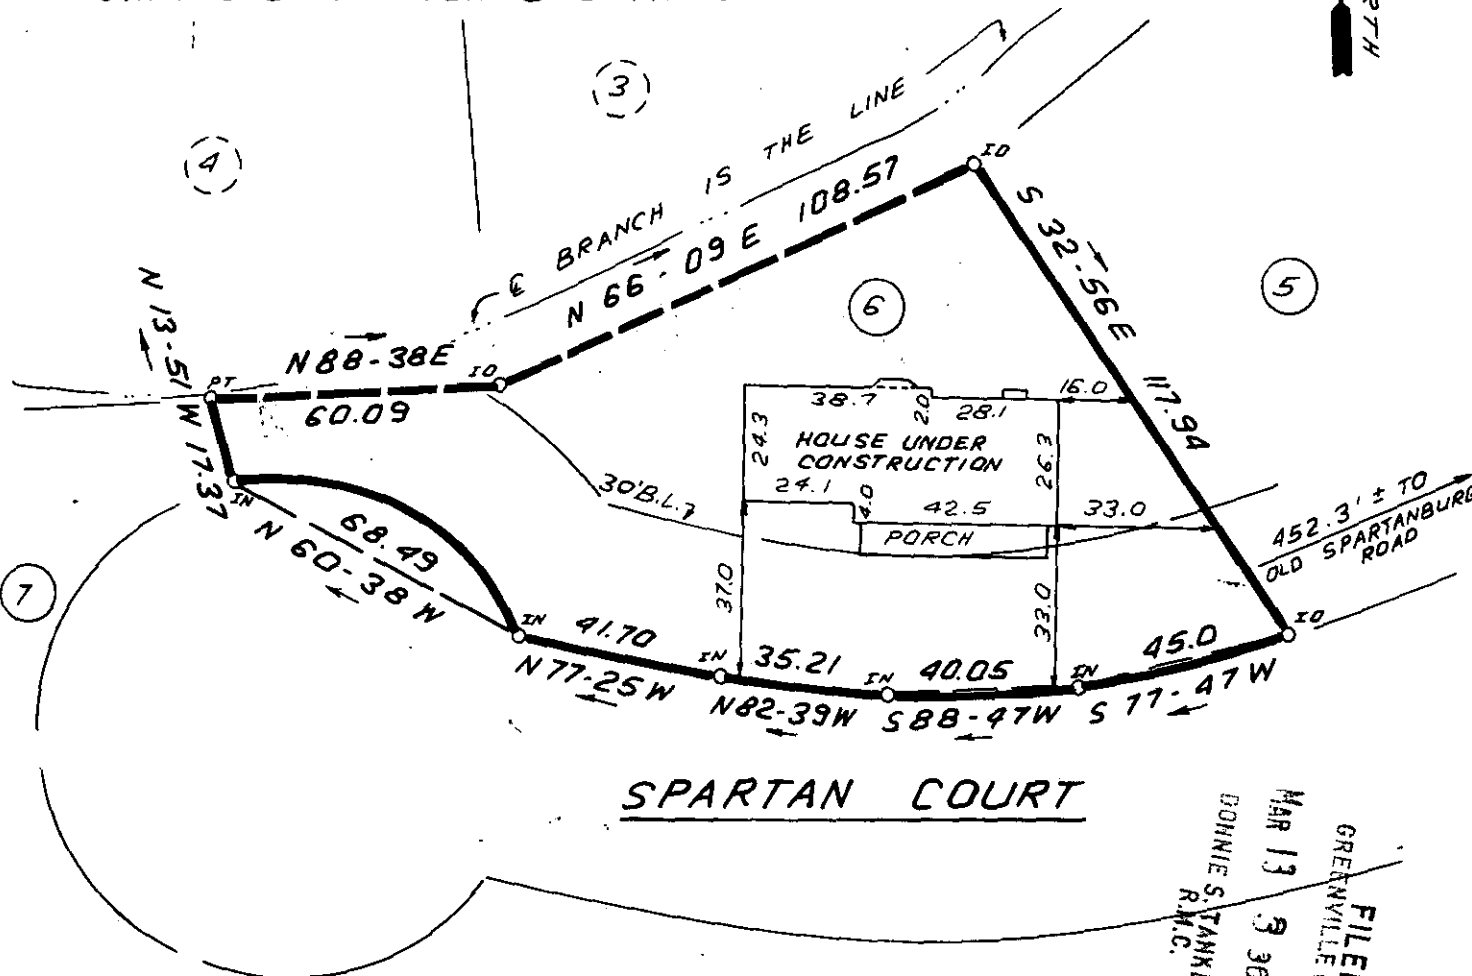

FILED
 GREENVILLE CO., S.C.
 MAR 13 3 30 PM '86
 DONNIE S. STANKERSLE
 R.M.C.

NOTE: 5' DRAINAGE & UTILITY EASEMENT
 ALONG ALL SIDE & REAR LOT
 LINES.



MAR 13 1986 12-N-10

THIS IS TO CERTIFY THAT THE PROPERTY SHOWN ON THIS PLAT WAS SURVEYED UNDER MY DIRECT SUPERVISION
 PROPERTY LINES AND IMPROVEMENTS SHOWN ARE LOCATED CORRECTLY AND THAT NO VISIBLE ENCROACHMENTS
 EXIST UNLESS OTHERWISE SHOWN. THIS PROPERTY IS NOT LOCATED IN A DESIGNATED FLOOD HAZARD AREA

✓ 29982

SOUTH CAROLINA
 REGISTERED LAND SURVEYOR
 No. 4781
 JAMES R. FREELAND
 RLS JAMES R. FREELAND
 NO. 4781

STATE OF SOUTH CAROLINA
 GREENVILLE COUNTY
 SPARTAN PLACE
 LOT 6
 PROPERTY OF
 JAMES G. DAVIS
 KATHERINE M. DAVIS

FREELAND-CLINKSCALES & ASSOCIATES, INC.
 Engineers • Land Surveyors
 323 WEST STONE AVENUE
 GREENVILLE, S.C.
 (803) 271-4924

PLAT BOOK	10M - 1
DEED BOOK	1203-756 & 758
TAX MAP	538.7-1-17
PARTY CHIEF	R.J.
DRAWN	I.R.
DATE	MARCH - 7 - 86
DWG. NO.	14747