


FILED
 GREENVILLE CO. S. C.
 MAY 2 11 48 AM '86
 DONNIE S. TANKERSLEY
 R.M.C.

Note
 This is Tract #4, Plat Book 7J - Page 33
 And Tract #5, Plat Book 7J - Page 32.

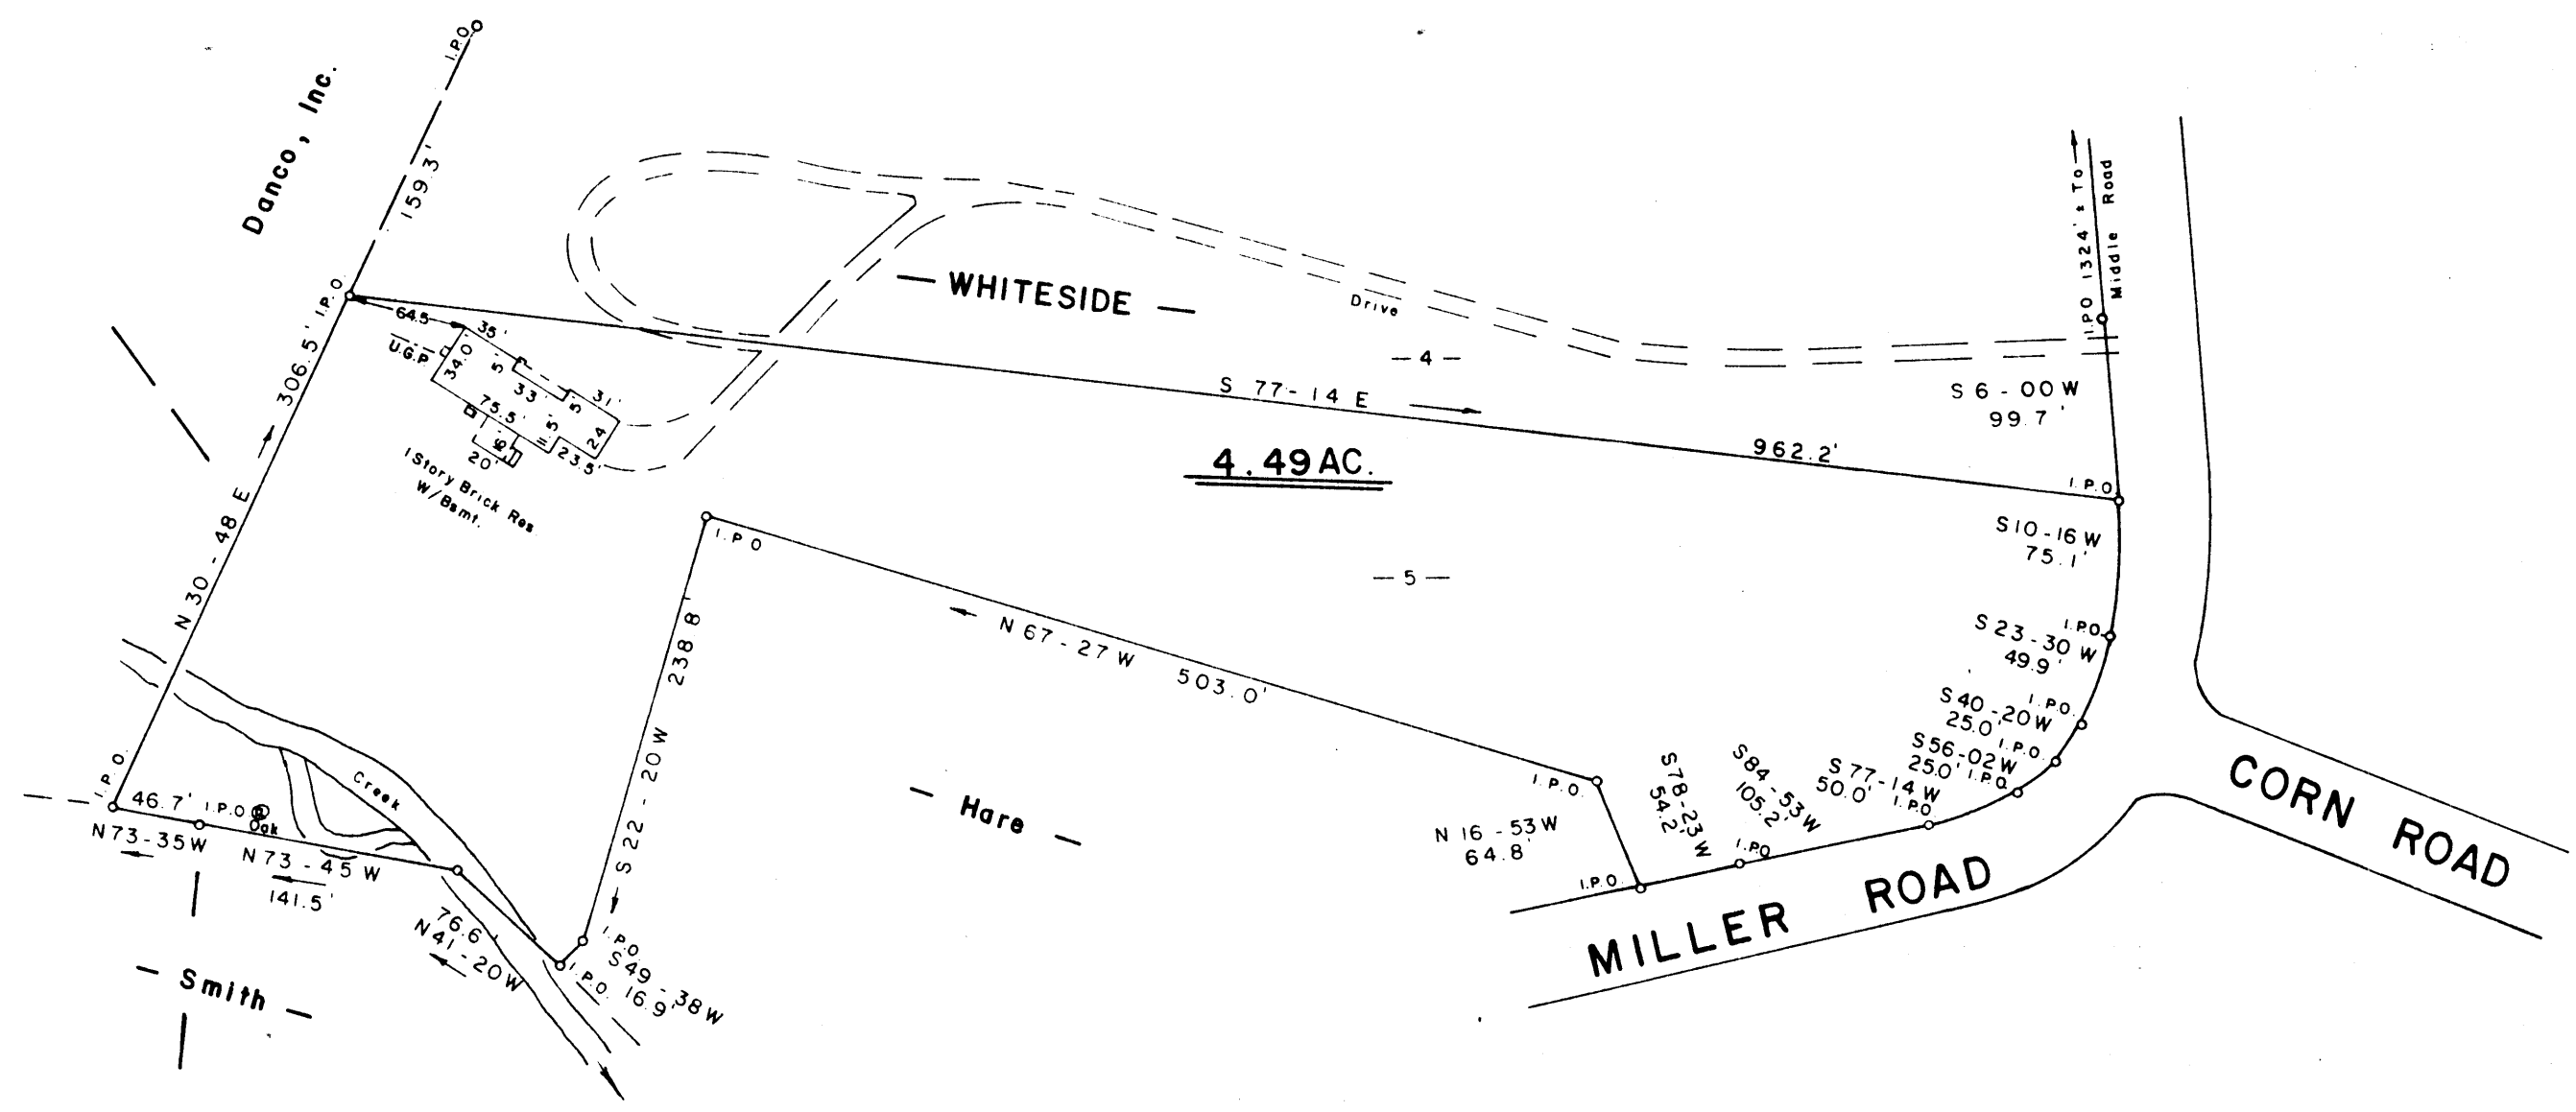

MAY 2 1986

12-P-28 36187

SURVEY FOR
JAMES D. WHITESIDE
ANNIE JEAN KING WHITESIDE

NEAR MAULDIN GREENVILLE COUNTY
 SOUTH CAROLINA
 APRIL 28, 1986


To The Best Of My Knowledge This Structure
 Is Not In An Established Flood Zone.

JEFFERY M. PLUMBLEE, INC.
 LAND SURVEYING

P.O. BOX 78
 TRAVELERS REST S. C. 29690 (803) 834-4426

I Herby Certify That The Measurements As
 Shown Above Are Correct And There Are No
 Encroachments Or Projections Other Than
 Shown.

I Herby Certify That The Ratio Of Precision
 Of The Field Survey Is 1/5000 As Shown
 Hereon And The Area Was Determined By Computer.

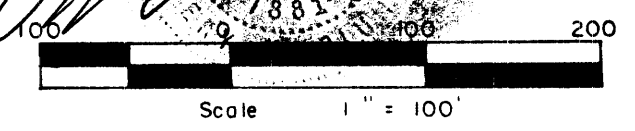

MICROFILMED