


FILED
GREENVILLE CO. S. C.
JUN 20 2 21 PM '86
DUNNIE S. TANKERSLEY
R.M.C.

INTERSTATE 85

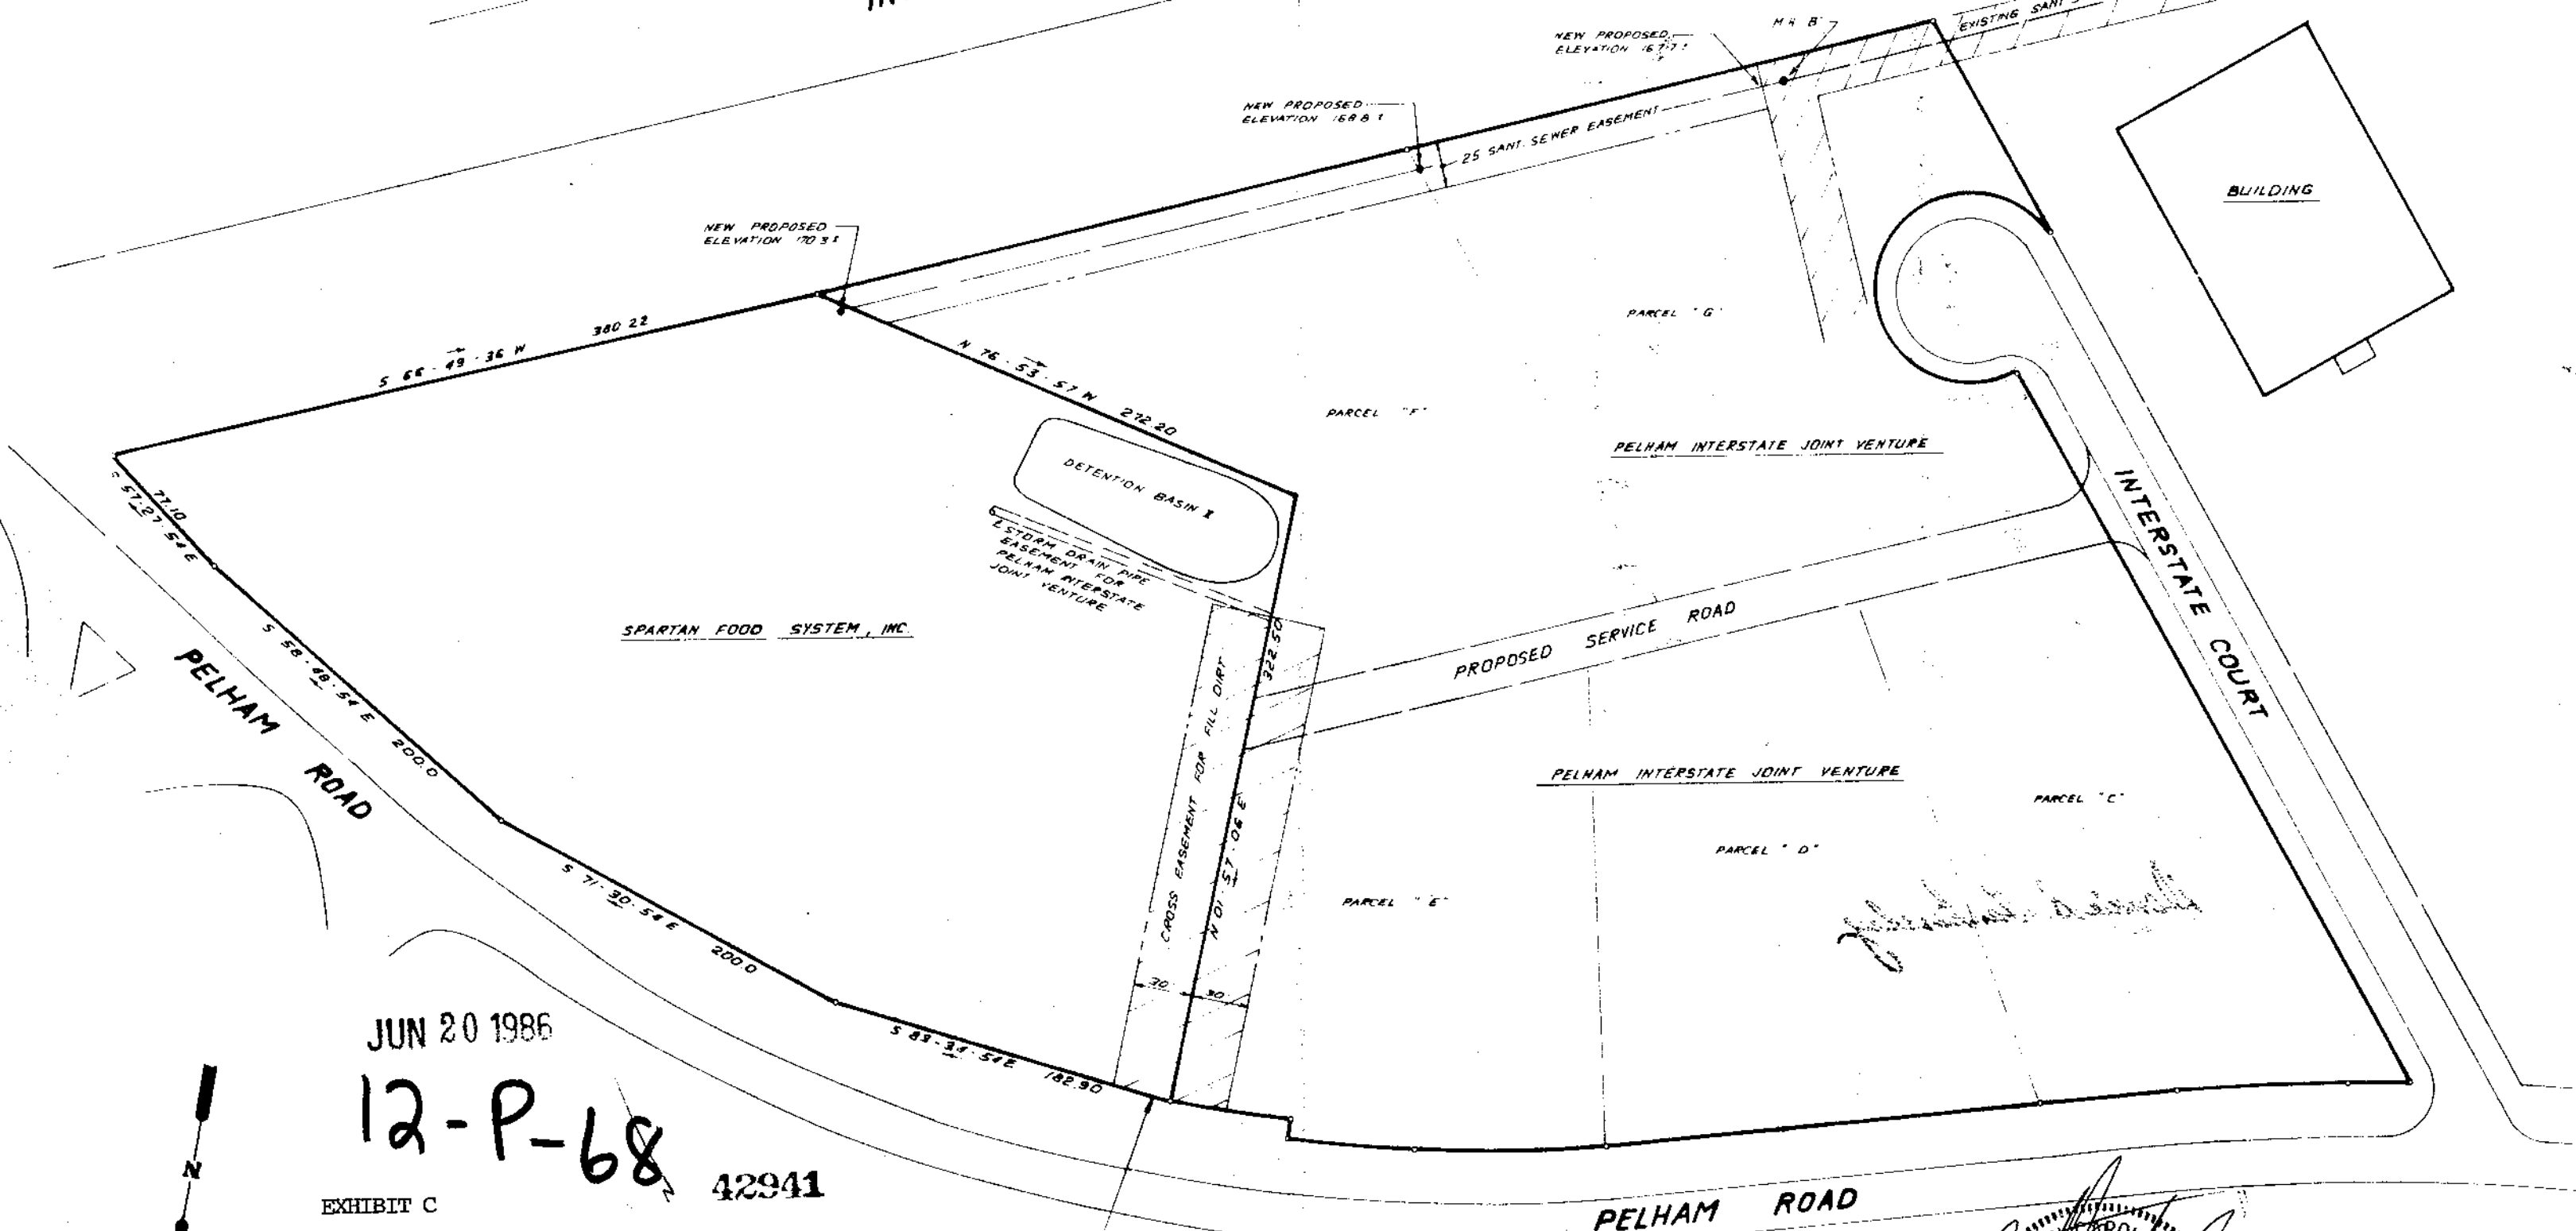

JUN 20 1986



12-P-68

42941

EXHIBIT C

NOTE
THIS IS A COMPILED PLAT
NO FIELD SURVEY MADE

NOTE
ANY FILL IN THIS EASEMENT AREA
TO BE APPROVED BY A GEO-
TECHNICAL ENGINEERING FIRM.

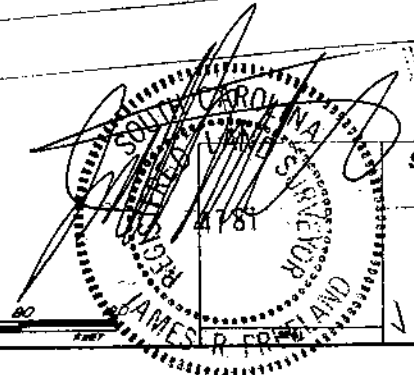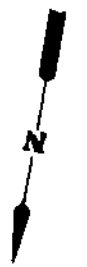

STATE OF SOUTH CAROLINA GREENVILLE COUNTY		FREELAND & ASSOCIATES Engineers & Surveyors GREENVILLE, S.C.
EASEMENT PLAT FOR PELHAM INTERSTATE JOINT VENTURE & SPARTAN FOOD SYSTEM, INC.		
SURVEY	NONE	
DRAWN	J.R.F.	
CHECKED	J.R.F.	
SCALE	GRAPHIC	
DATE	MAY 13 '86	
DRW NO.	15210	

MICROFILMED