


This is to certify that on APRIL 21, 1986, I surveyed the property shown on this plat, known as Lot 29 & Pt. 30 on Plat of Palmetto Developers, Inc. recorded in the RMC Office of Greenville County in Plat Book KK on page 131 and that the property lines, walls and buildings are as shown hereon; that the building located on said lot does not encroach or project on adjacent streets or property, and that no adjacent walls or buildings encroach or project on said premises, and that no utility lines cross this property except as shown hereon. This property is not located in a designated flood hazard area.

James R. Freeland
James R. Freeland RLS & PE 4781


35511

12-Q-50

FILED
GREENVILLE CO. S. C.
APR 29 12 16 PM '86
DOMINIE S. TANKERSLEY
R.M.C.

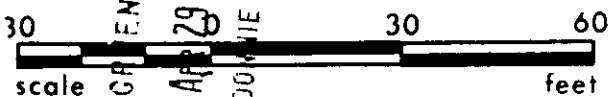

P15.12-2-B

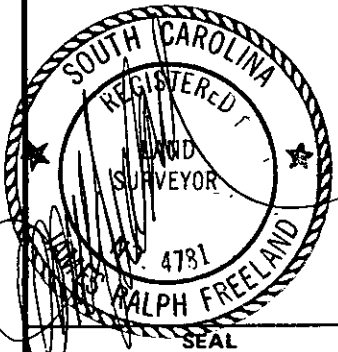

STATE OF SOUTH CAROLINA
GREENVILLE COUNTY
PALMETTO DEVELOPERS PROP.
LOT 29 & PT. 30
PROPERTY OF
CARL S. FANN
PHYLLIS C. FANN

FREELAND & ASSOCIATES Engineers • Land Surveyors	
GREENVILLE, S.C.	
SURVEY	J.C.C.
DRAWN	M.C.
CHECK	M.C.
SCALE	1" = 30'
DATE	APRIL - 21 - 86
DWG. NO.	15043

GCTO 3 AP29 86 239 3.0001