
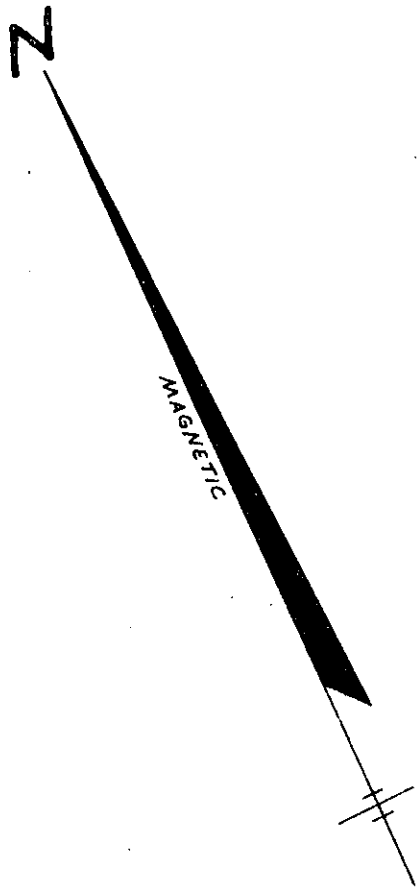
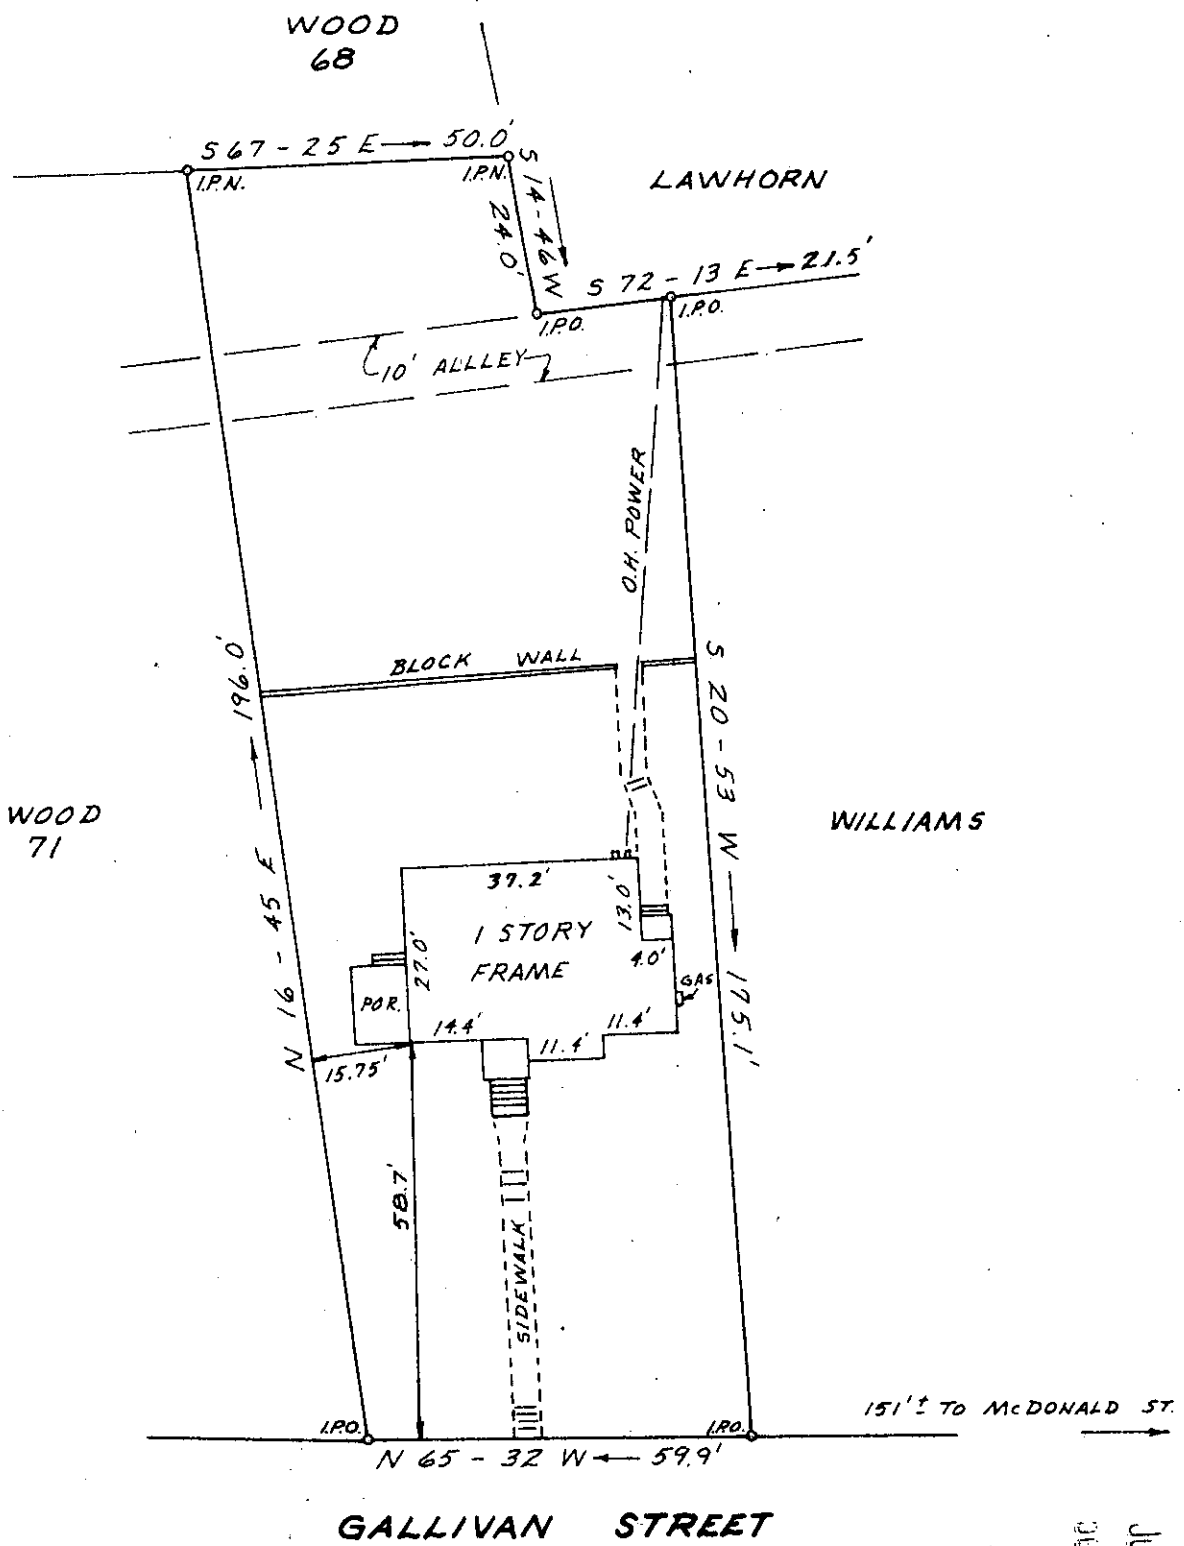


NOTE: REF. PLAT BOOK "K" PAGE 49 DEED BOOK 1014 PAGE 189.

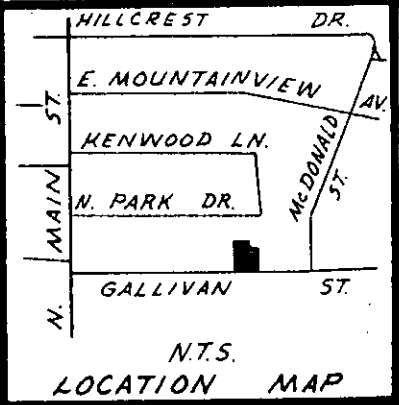

FILED GREENVILLE CO. S.C. JUN 2 8 45 AM '86 JENNIE S. TANKERSLEY R.M.C.

SURVEY FOR

MARTIN F. O'BRIEN, JR.

CITY OF GREENVILLE

GREENVILLE COUNTY

SOUTH

CAROLINA

MAY 29, 1986

JUN 2 1986

To The Best Of My Knowledge This Structure Is Not In An Established Flood Zone.


I Hereby Certify That The Measurements As Shown Above Are Correct And There Are No Encroachments Or Projections Other Than Shown.

I Hereby Certify That The Ratio Of Precision Of The Field Survey Is 1/5000 As Shown Hereon And The Area Was Determined By Computer.

12-4-7 40084

JEFFERY M. PLUMBLEE, INC. LAND SURVEYING

Professional seal and signature of Jeffery M. Plumblee, Surveyor, P.L.S. # 7881.

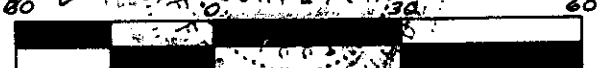

SCALE = 30'