


FILED  
 GREENVILLE CO. S. C.  
 JUN 13 9 37 AM '86  
 DONNIE S. TANKERSLEY  
 R.M.C.

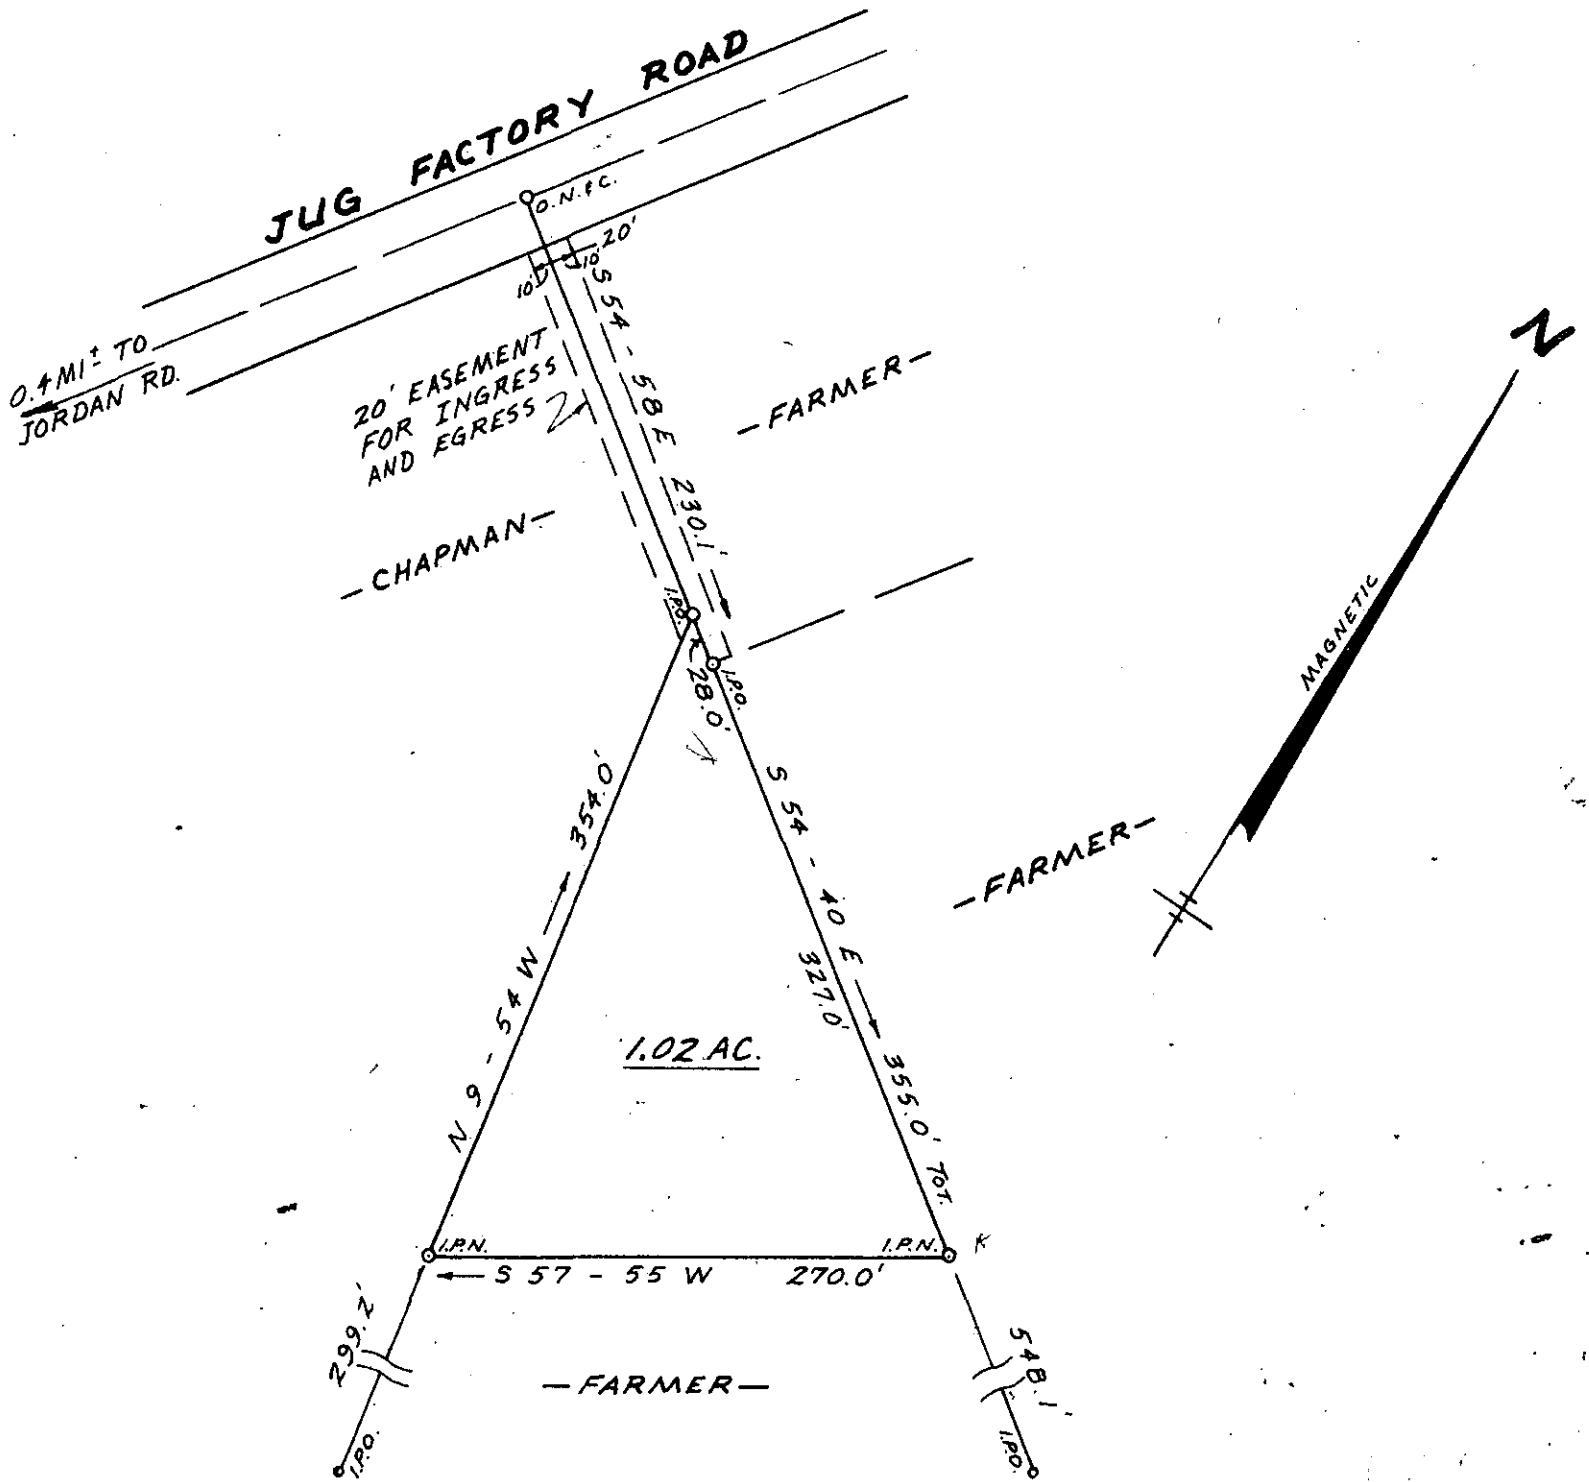

SURVEY FOR  
**JAMES A. TOOLEY**  
 NEAR JORDAN GREENVILLE COUNTY  
 SOUTH CAROLINA  
 MAY 23, 1986 41865

JUN 13 1986

12-4-37

I Herby Certify That The Ratio Of Precision  
 Of The Field Survey Is 1/5000 As Shown  
 Hereon And The Area Was Determined By Computer

*Jeffery M. Plumblee*  
 REGISTERED SURVEYOR  
 STATE OF SOUTH CAROLINA  
 EXPIRES 7881



SCALE 1" = 100'

**JEFFERY M. PLUMBLEE, INC.**  
 LAND SURVEYING

P. O. BOX 788  
 TRAVELERS REST, S. C. 29680 (803) 634-4428

618.2-1-PT. 11.1

F.B. 37