
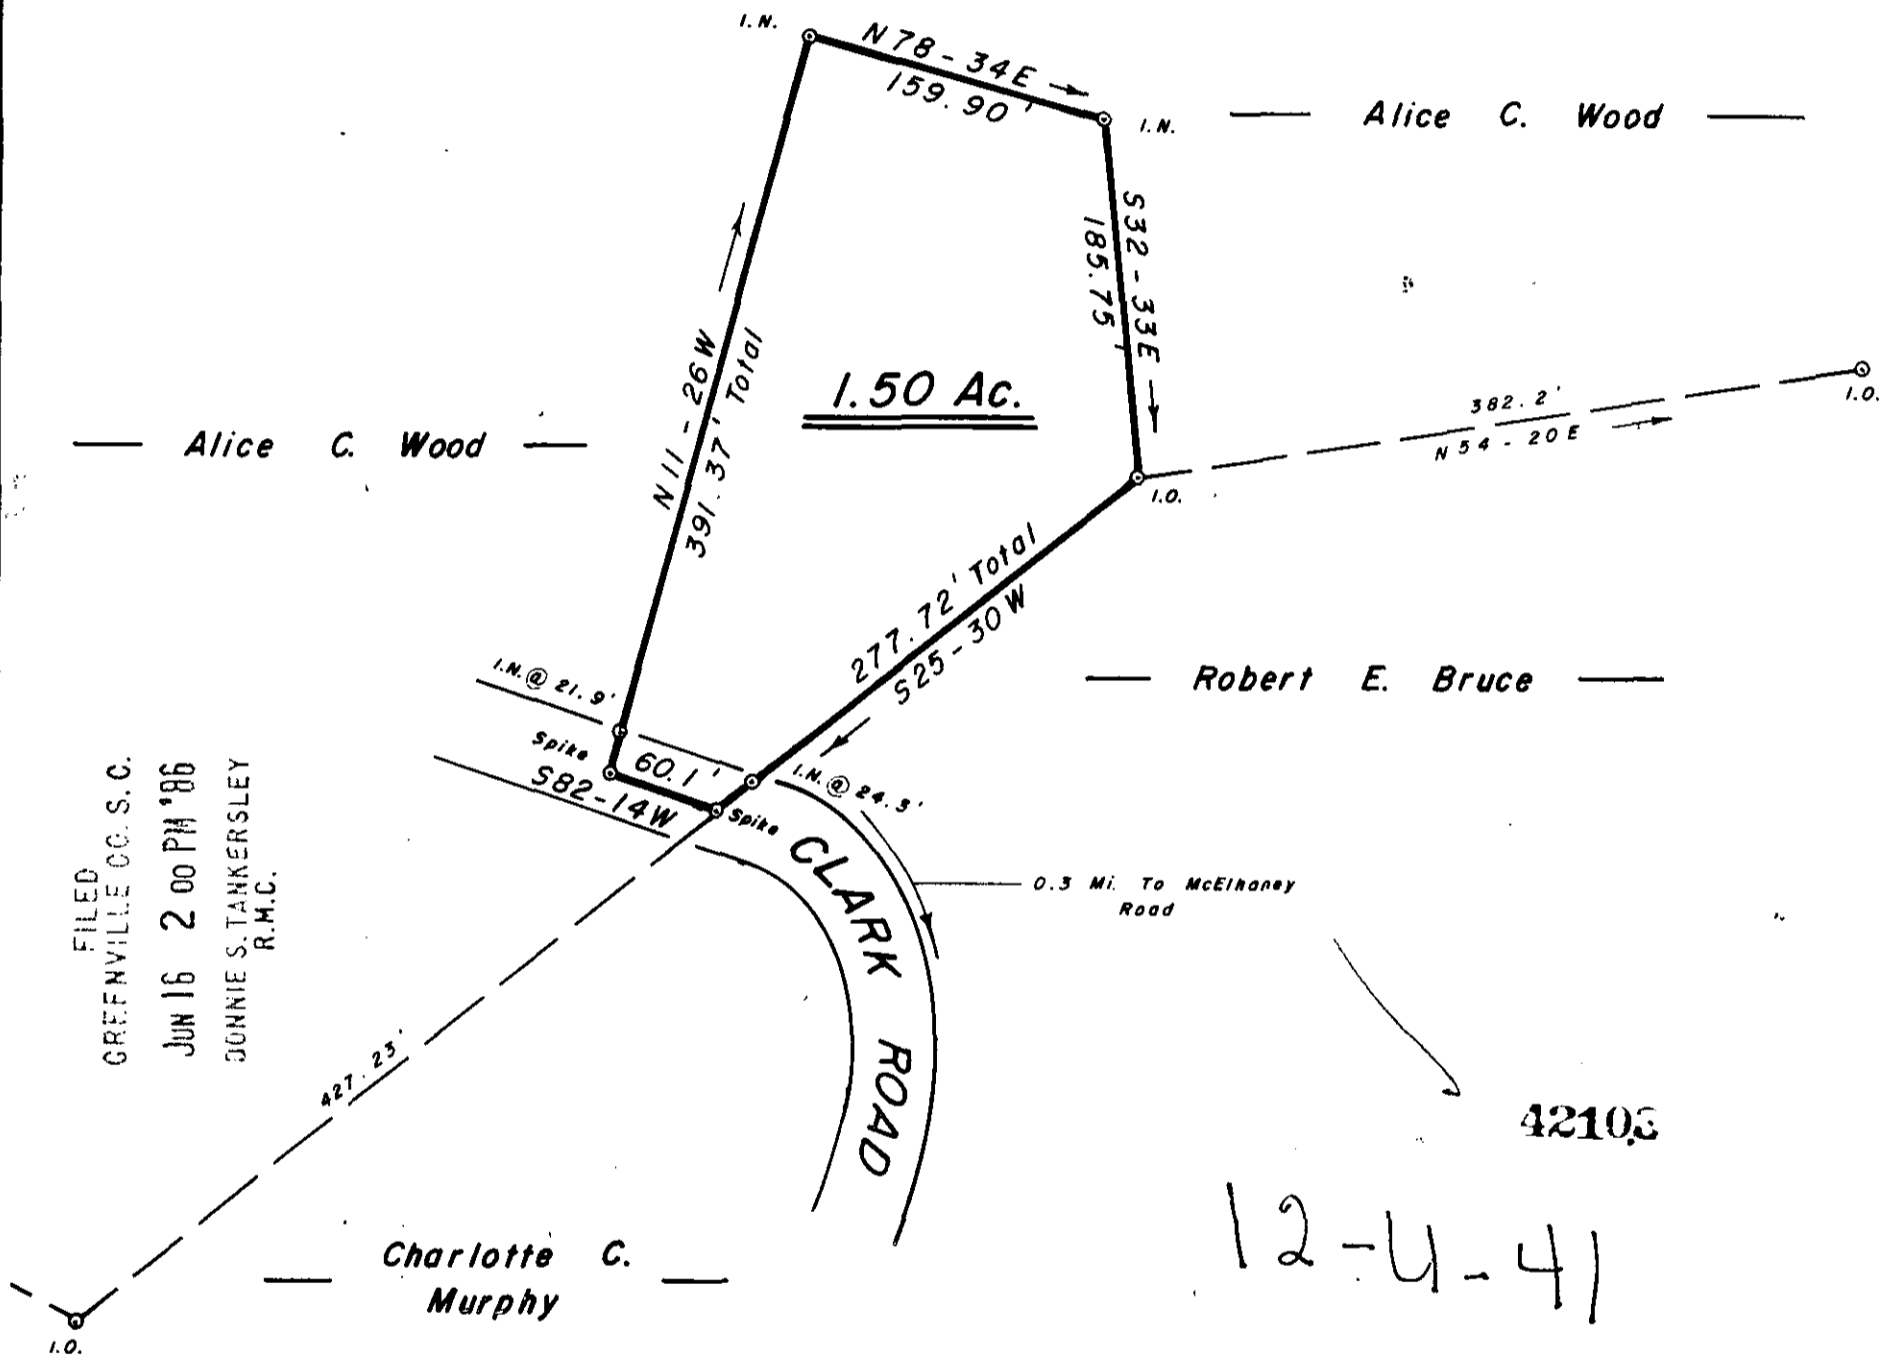


Location Map

**Legend**  
 I.O. - - - Old Iron Pin  
 I.N. - - - New Iron Pin

**Reference**  
 Deed Book 545, Page 42  
 Block Book 640.4 - 1 - Pt. of 16

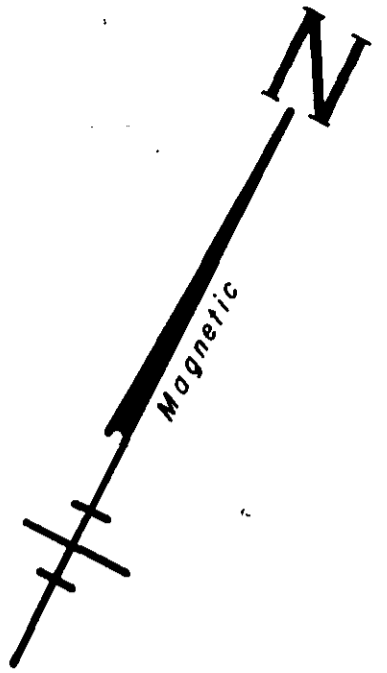


FILED  
 GREENVILLE CO. S. C.  
 JUN 16 2 00 PM '86  
 DONNIE S. TANKERSLEY  
 R.M.C.

JUN 10 1986

**SURVEY FOR** *RC2 - TANKERSLEY*  
**TIMOTHY LEE CASSELL** *Cur 1.00*  
**KAREN ORR CASSELL**  
**NEAR DOUBLE SPRINGS CHURCH GREENVILLE CO.**  
**SOUTH CAROLINA**  
**JUNE 10, 1986**

SCALE: 1" = 100'

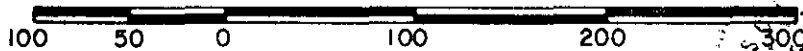

**WRW**  
 i.d.b.

W. R. WILLIAMS, JR.  
 ENGR. / SURVEYOR, Inc.  
 P. E. & L. S. No. 3979  
 15 S. MAIN STREET  
 TRAVELERS REST, S. C.  
 29690

F. B. 88

"I hereby certify that the ratio of precision of the field survey is 1/5000, as shown hereon and the area was determined by D.M.D. method of area calculation."

*W.R. Williams* P. E. & L. S. No. 3979