
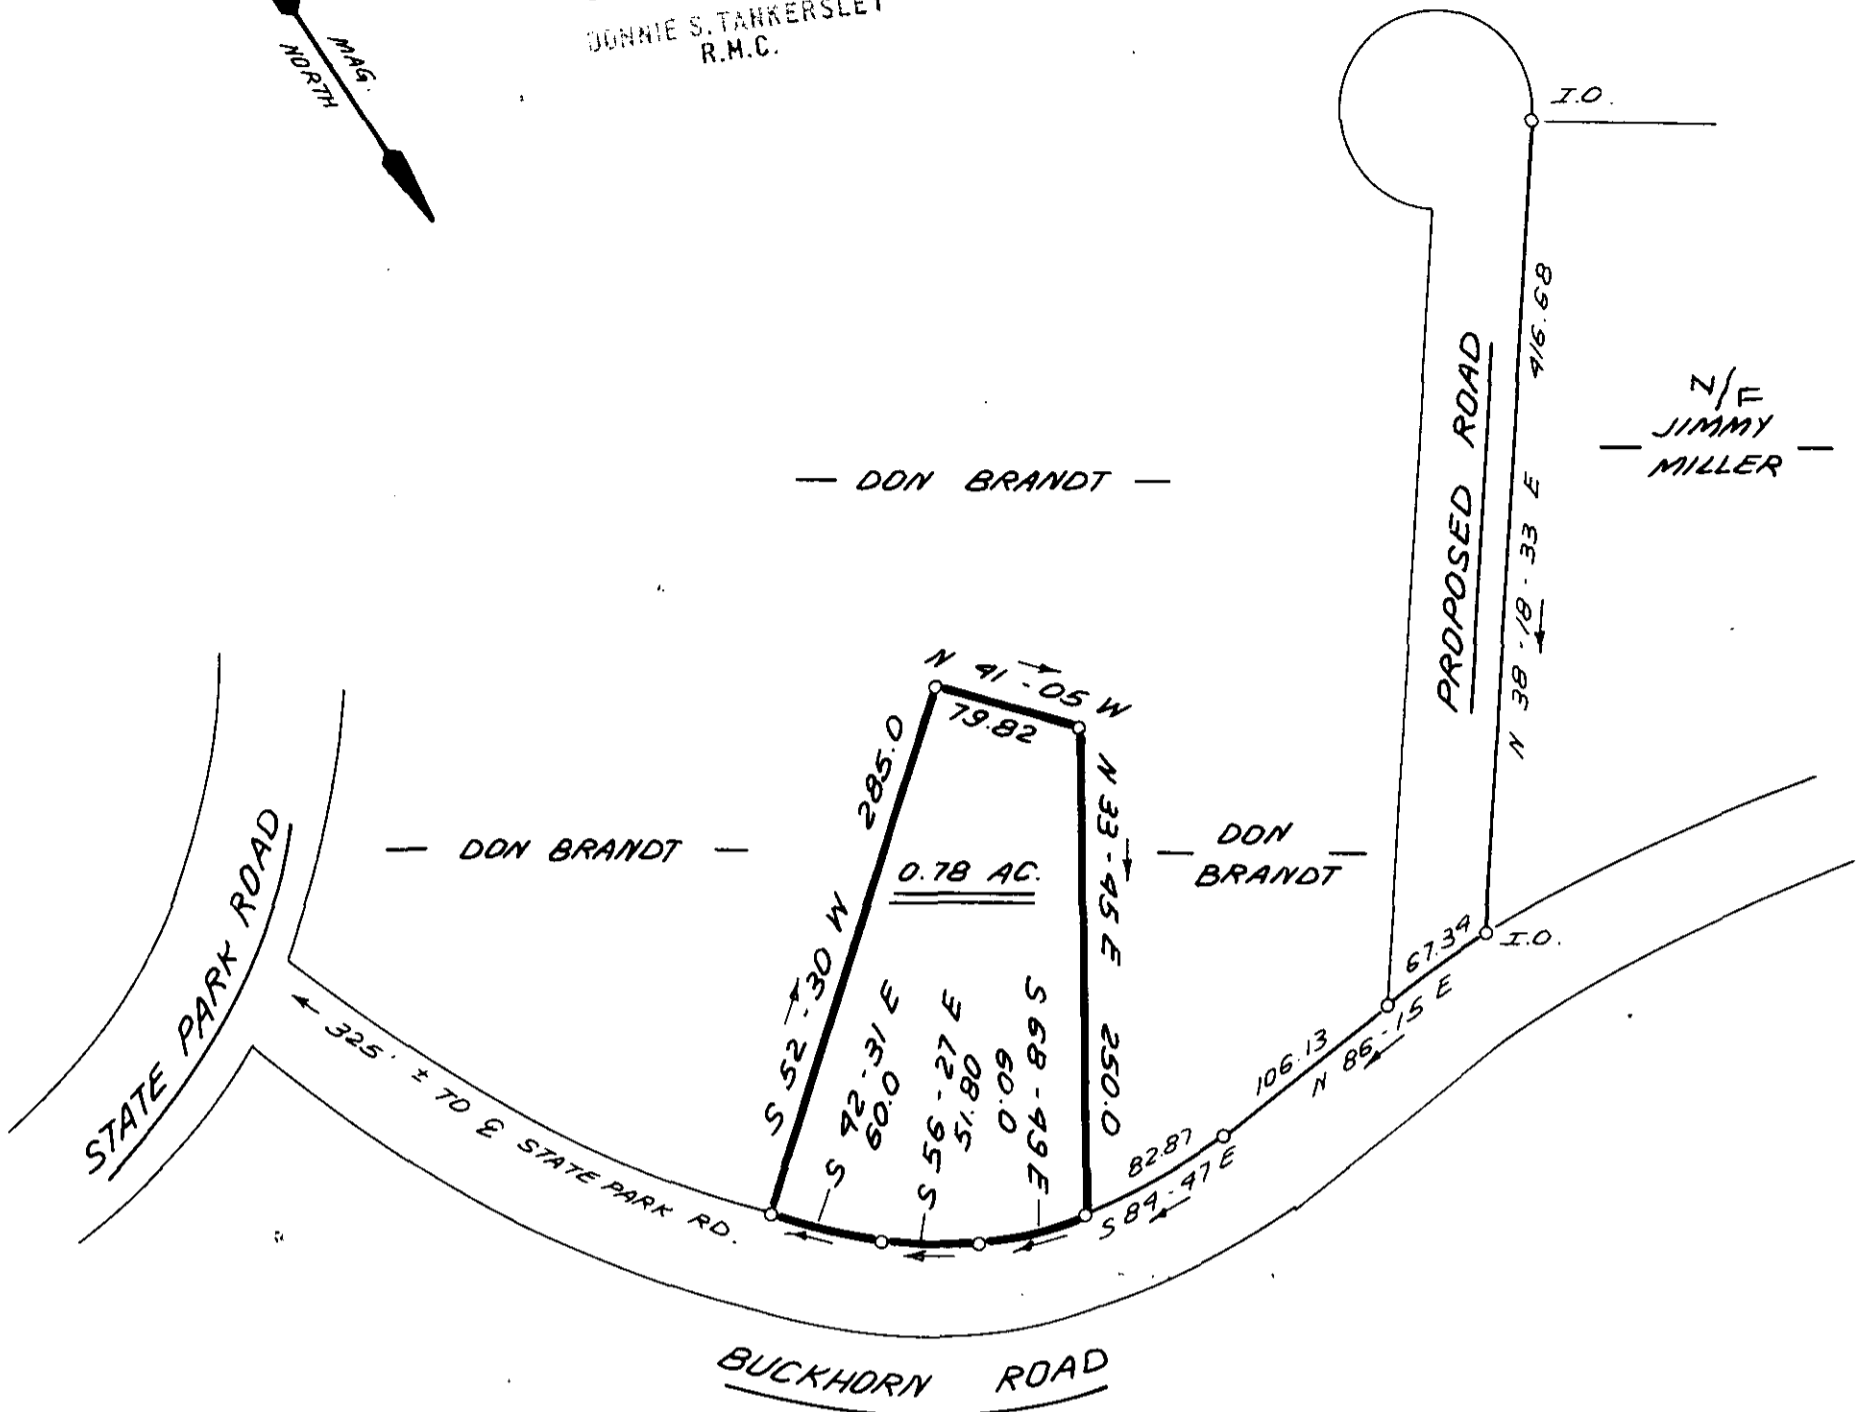


FILED
GREENVILLE CO. S. C.
JUL 2 1 59 PM '86
DONNIE S. TANKERSLEY
R.M.C.

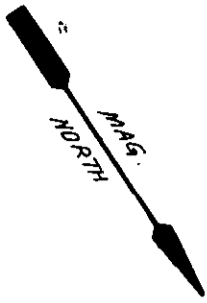

N/E
JIMMY
MILLER

SURVEY FOR

DON BRANDT

NEAR REID SCHOOL - GREENVILLE CO.
SOUTH CAROLINA
JUNE 6, 1986

433

12-4-77

JUL 2 1986

SCALE: 1" = 100'



W. R. WILLIAMS, JR.
ENGR./SURVEYOR, Inc.
P. E. & L. S. No. 3979
15 S. MAIN STREET
TRAVELERS REST, S. C.
29690

F.B. # 88
498.1 - 1 - 35.3

"I hereby certify that the ratio of precision of the field survey is 1/5000 as shown hereon and the area was determined by DMD method of area calculation."

W. R. Williams

P. E. & L. S. No. 3979