




FILED
GREENVILLE CO. S. C.
JUL 9 3 54 PM '86
JOHNNIE S. TANKERSLEY
R.M.C.

THIS PLAT IS NOT A SUBDIVISION
AS DEFINED BY THE GREENVILLE
COUNTY SUBDIVISION REGULATIONS.
John S. Tankersley
Chairman, Secretary, or Director of
Planning,
Greenville County Planning Commission

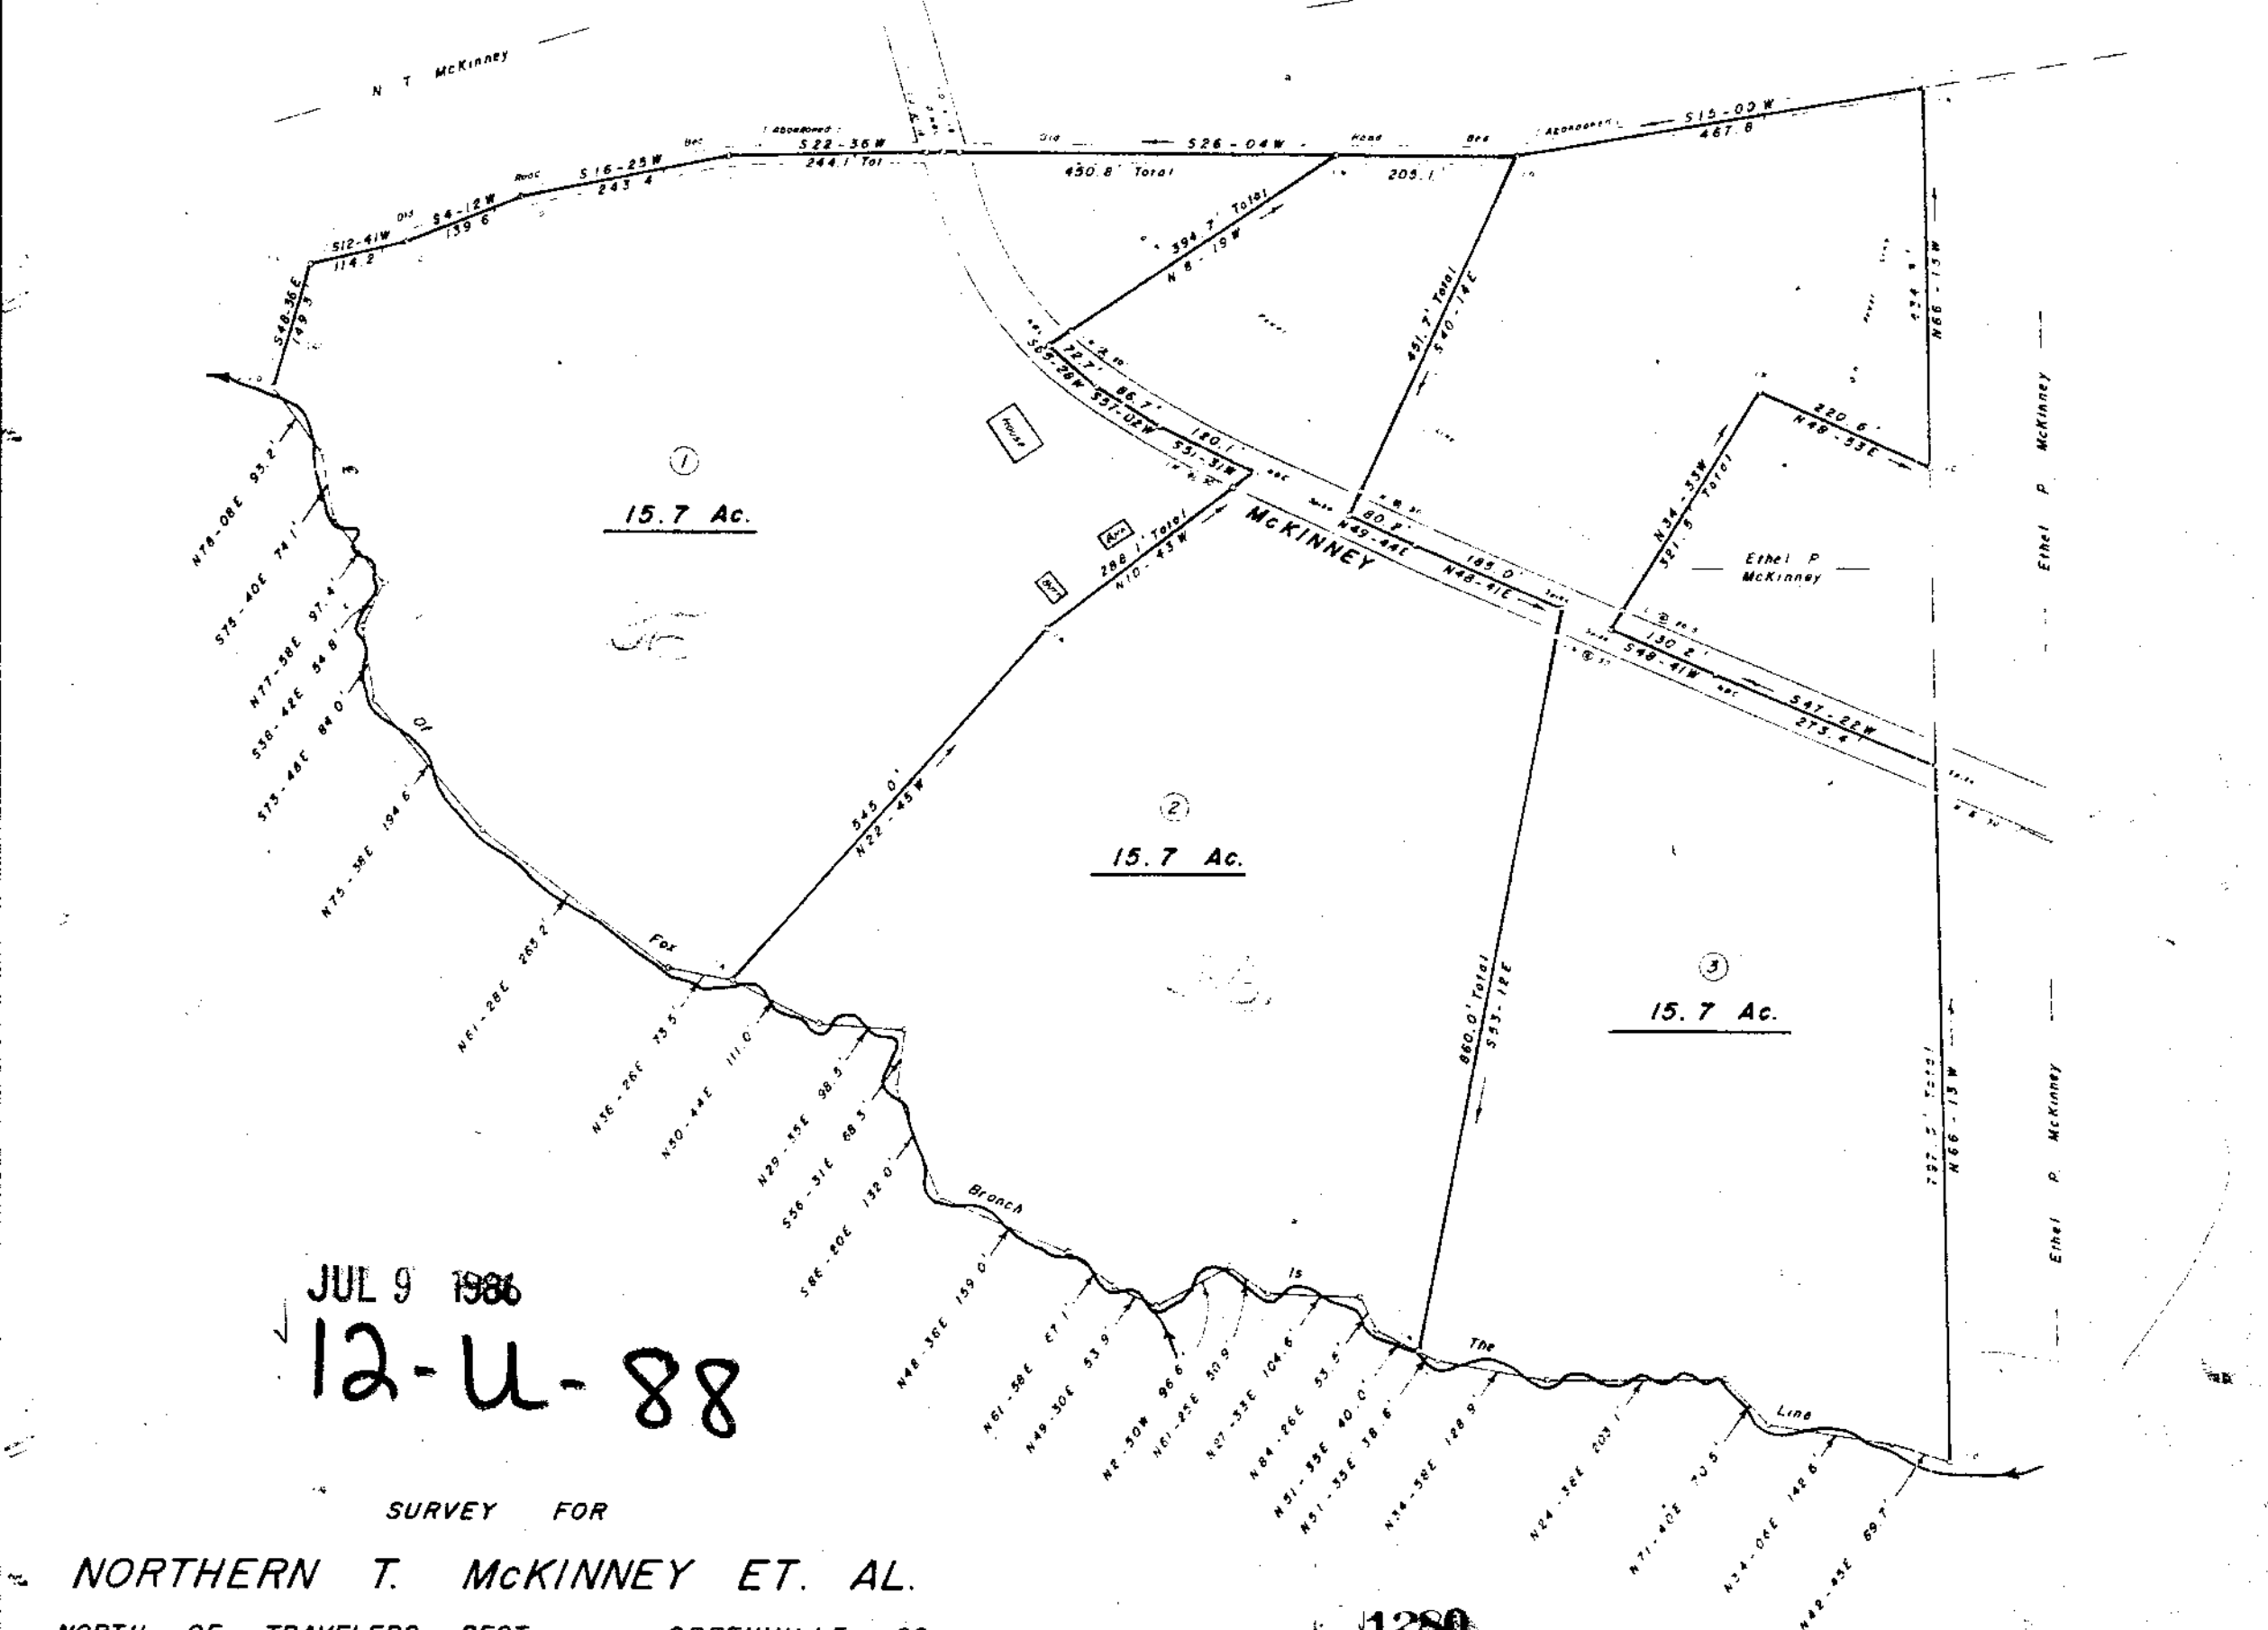


JUL 9 1986
12-U-88

SURVEY FOR
NORTHERN T. MCKINNEY ET. AL.
NORTH OF TRAVELERS REST GREENVILLE CO.
SOUTH CAROLINA
JUNE 27, 1986

1280

TOTAL AREA = 47.1 AC.

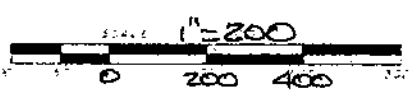

GOTO -- JUL 9 1986 1280



W. H. JAMES, JR.
ENGR. / SURVEYOR
P. E. B. S. NO. 3975
15 S. MAIN STREET
TRAVELERS REST, S. C.
29690