
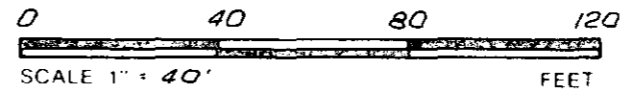
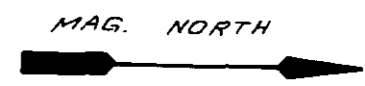


FILED  
GREENVILLE CO. S. C.  
JUL 10 11 25 AM '86  
DUNNIE S. TANKERSLEY  
R.M.C.


G 18 - 4 - 78

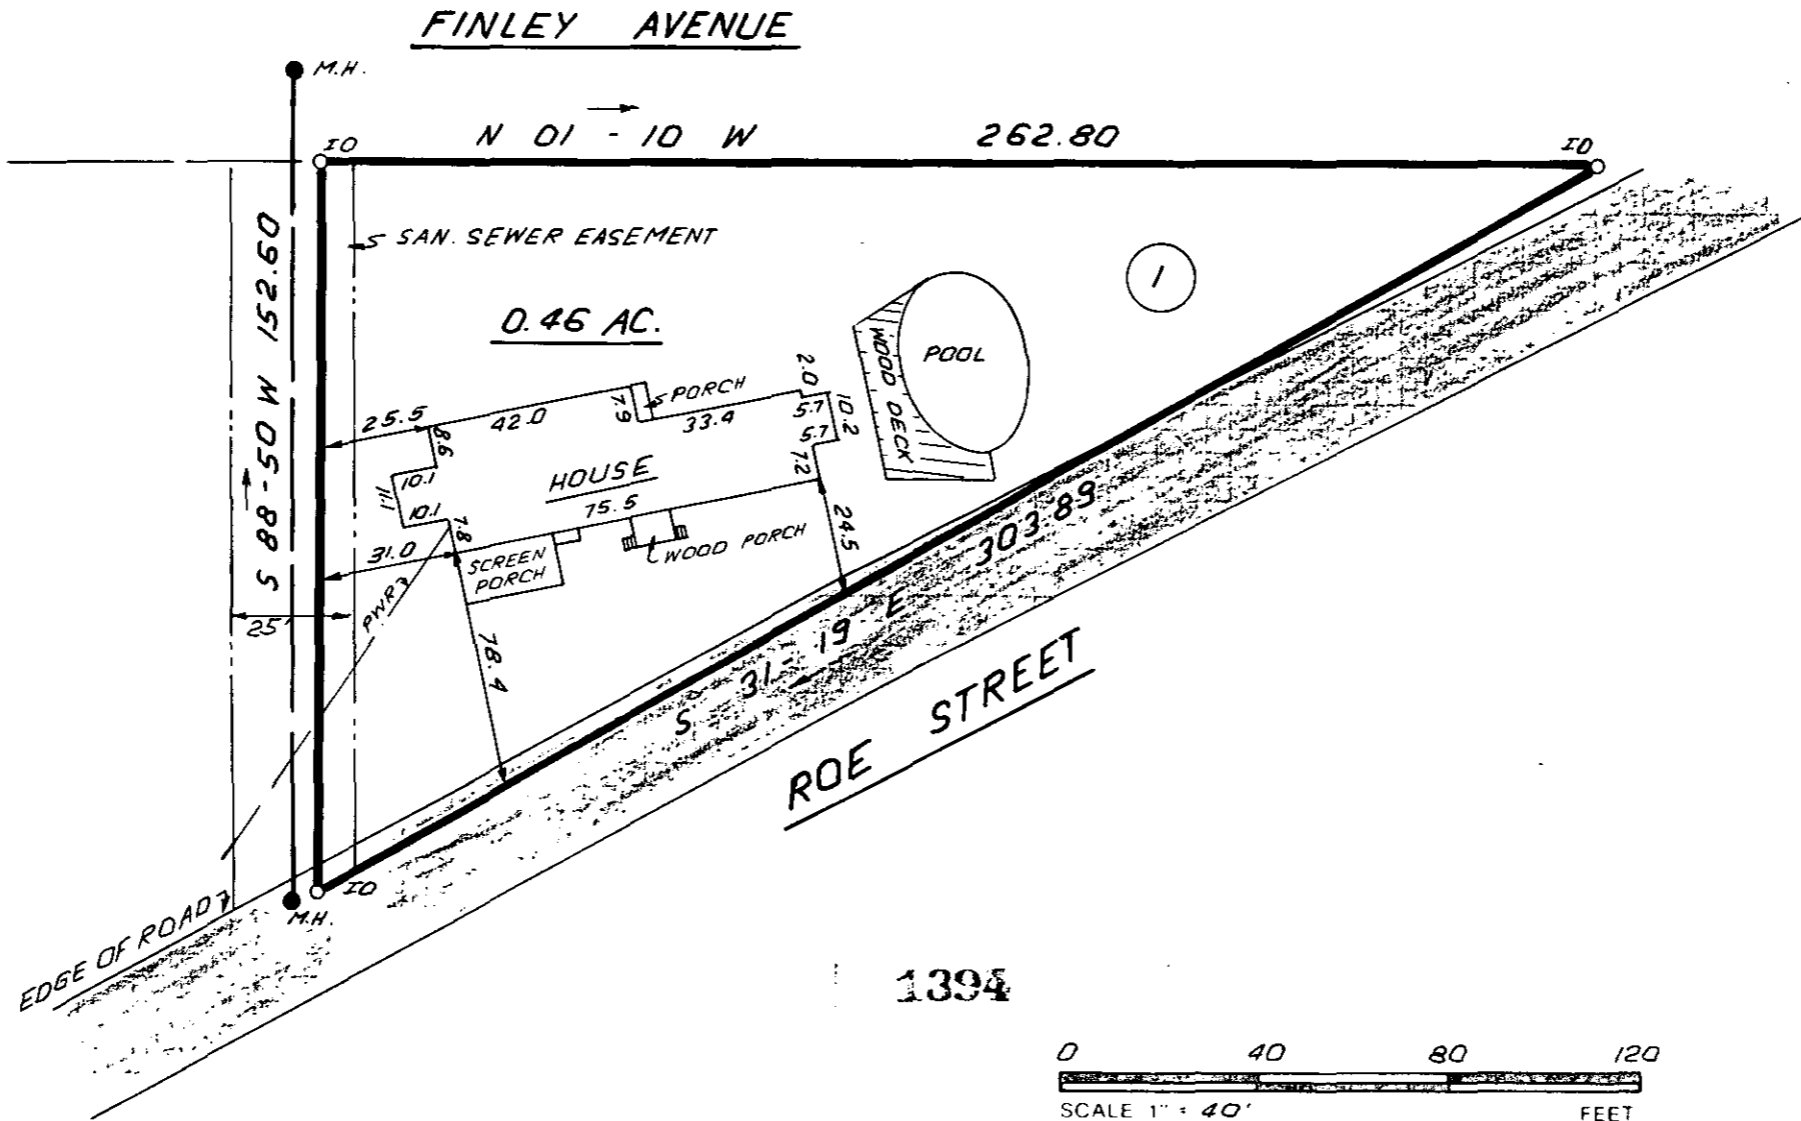

THIS IS TO CERTIFY THAT THE PROPERTY SHOWN ON THIS PLAT WAS SURVEYED UNDER MY DIRECT SUPERVISION. PROPERTY LINES AND IMPROVEMENTS SHOWN ARE LOCATED CORRECTLY AND THAT NO VISIBLE ENCROACHMENTS EXIST UNLESS OTHERWISE SHOWN. THIS PROPERTY IS NOT LOCATED IN A DESIGNATED FLOOD HAZARD AREA.

JUL 10 1986

✓ 12-2-89

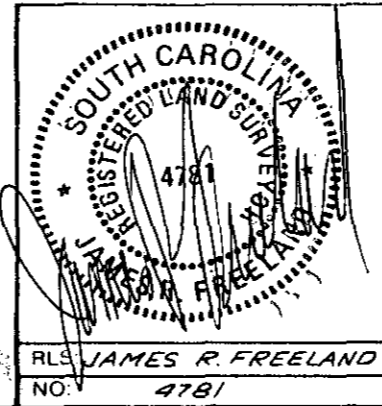

STATE OF SOUTH CAROLINA  
GREENVILLE COUNTY

ELIZABETH E. TAYLOR PROP.  
LOT 1  
PROPERTY OF  
ROY D. HINCEMON  
JANE B. HINCEMON

FREELAND & ASSOCIATES  
Engineers • Land Surveyors  
318 WEST STONE AVENUE.  
GREENVILLE, S.C.  
(803) 271-4924

PLAT BOOK
DEED BOOK 1064 - 705
TAX MAP G 18 - 4 - 77
PARTY CHIEF R. J.
DRAWN I. P.
DATE 7 - 2 - 86
DWG. NO. 15685