



FILED
GREENVILLE CO. S. C.
JUL 16 1 11 PM '86
DONNIE S. TANKERSLEY
R.M.C.

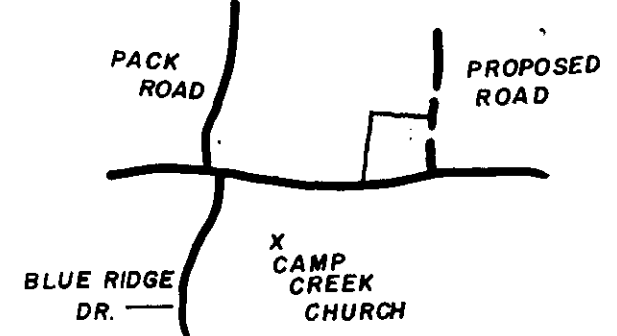

— POOLE —

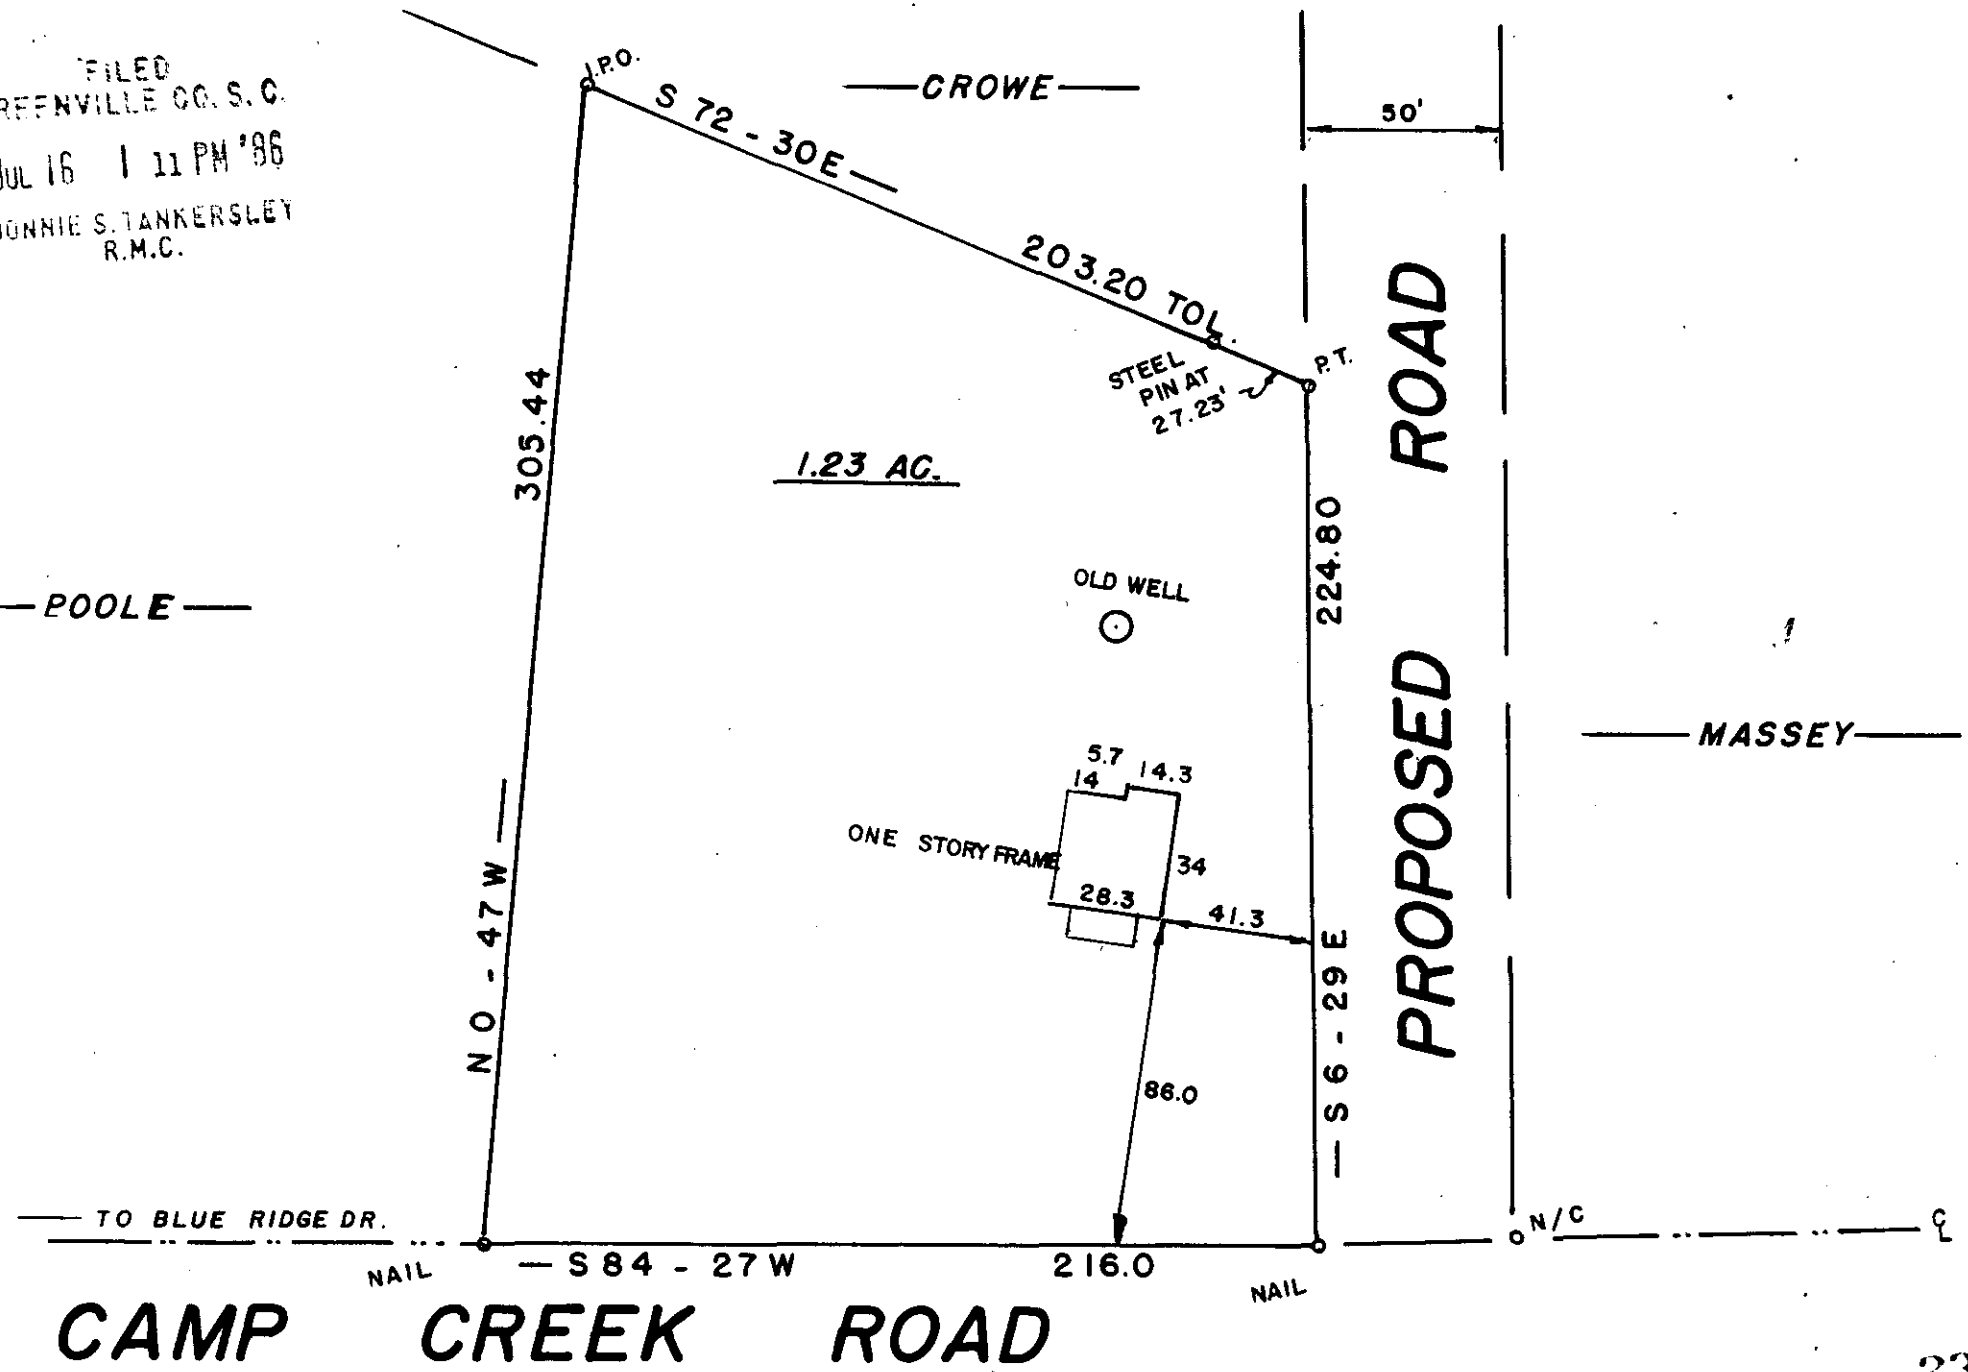

12-21-108

JUL 16 1986

2333 ↙


SURVEY FOR
MARGARET POOLE
MICHAEL O. ATKINS
 GREENVILLE CO. SOUTH CAROLINA

WEBB SURVEYING & MAPPING GROUP
 P.O. BOX 4756 - 29608

50 0 50 100
 SCALE 1" = 50 FT.
 DATE JUNE 1986

- I HEREBY CERTIFY THE RATIO OF PERECSON OF THE FIELD SURVEY IS 1/9000 THE AREA WAS DETERMINED BY D.M.D. CALCULATION
- I HEREBY CERTIFY THAT THE PROPERTY LINES AND ANY IMPROVMENTS ARE CORRECT AND NO VISIBLE ENCROACHMENTS EXIST UNLESS OTHERWISE SHOWN
- THIS PROPERTY IS SUBJECT TO ANY EASEMENTS OR RIGHT OFWAYS OF RECORD OR NOT OF RECORD
- THIS P.R.O. IS NOT WITHIN A FLOOD HAZARD AREA

REF. 643.1 - 1 - 29

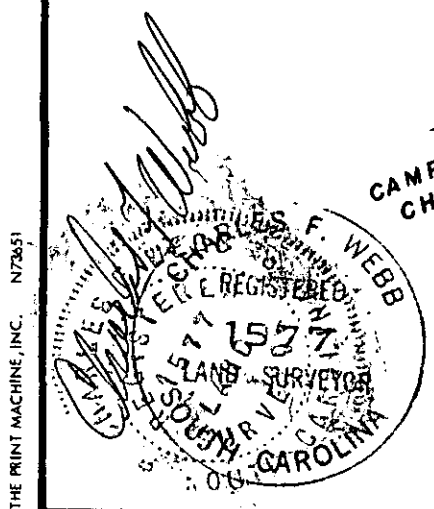

+
CAMP CREEK CHURCH