


Note: Improvements on this lot are not in a flood hazard area.

MICROFILMED

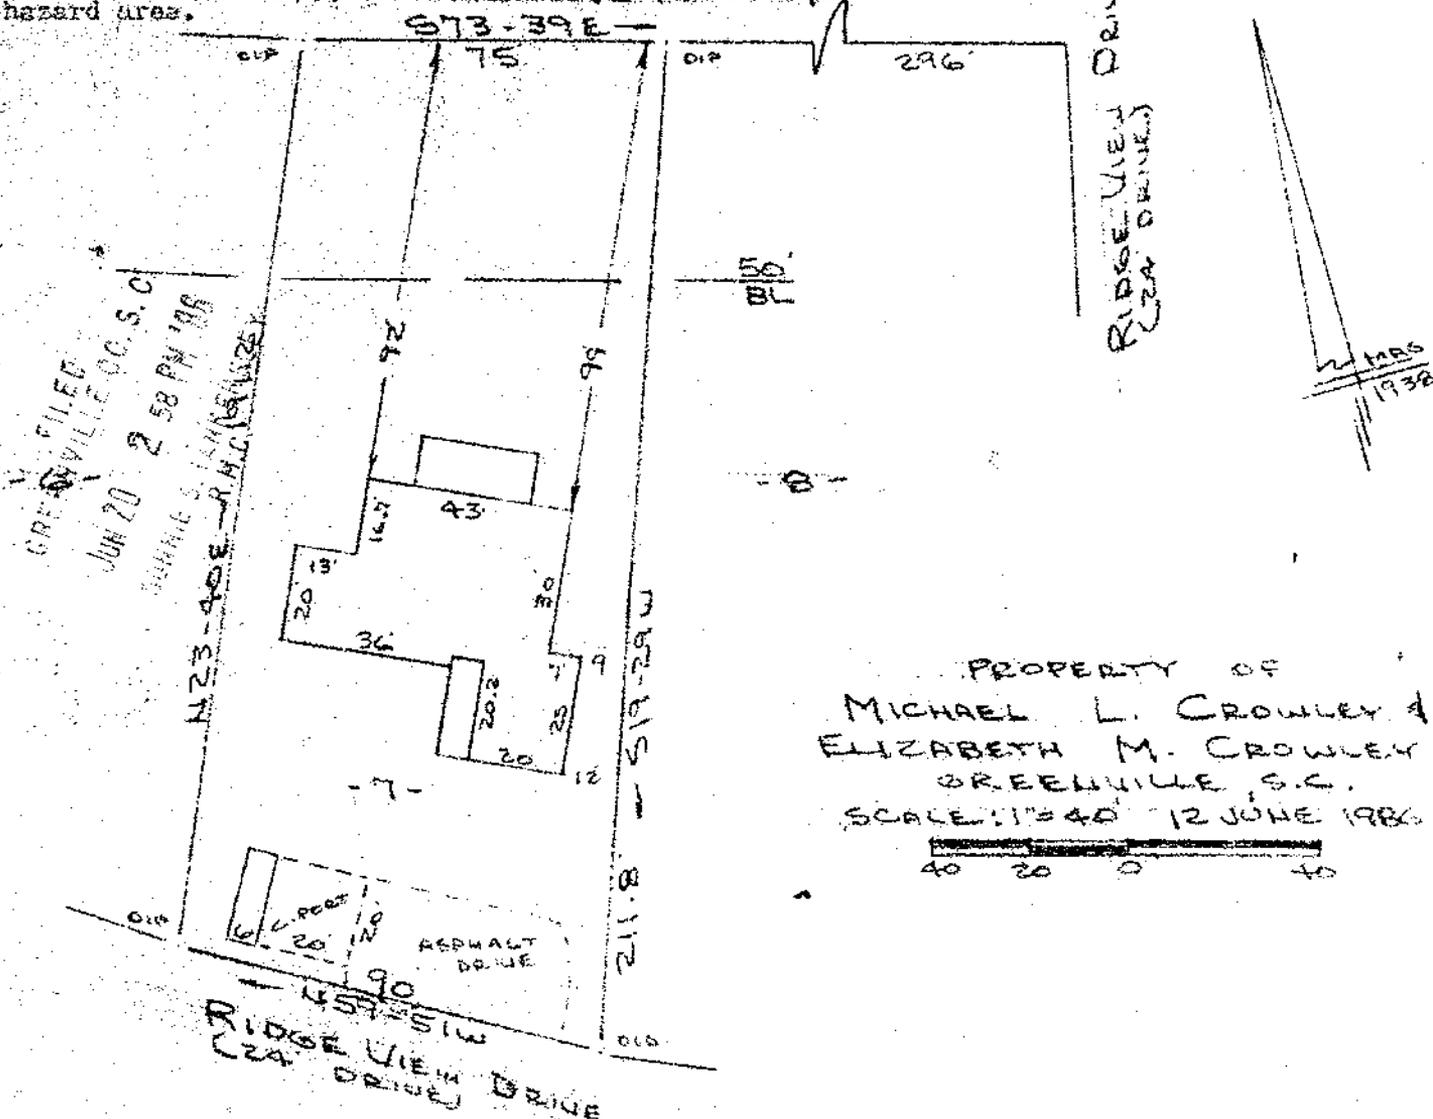

PROPERTY OF
 MICHAEL L. CROWLEY &
 ELIZABETH M. CROWLEY
 GREENVILLE, S.C.
 SCALE: 1"=40' 12 JUNE 1986

This is to certify that on the 12th day of June, 1986, I surveyed the property shown on this plat, being known as lot 7 on plat of PROPERTY OF RIGBY S. PRACE et al and recorded in the RMC Office Greenville County, S. C., in Plat Book "X" at Page 60; and that the property lines, walls and buildings located on said lot do not encroach or project on adjacent street or property, and that no adjacent walls or buildings encroach or project on said premises, and no power lines cross this property except as shown hereon.

R. B. Bruce
 R. B. Bruce, RLS # 1952

12-W-24

42932

JUN 20 1986

CAROLINA SURVEYING CO.
 312 Manly St.
 Greenville, S.C. 29606

Recordable Plat 3 OCT