
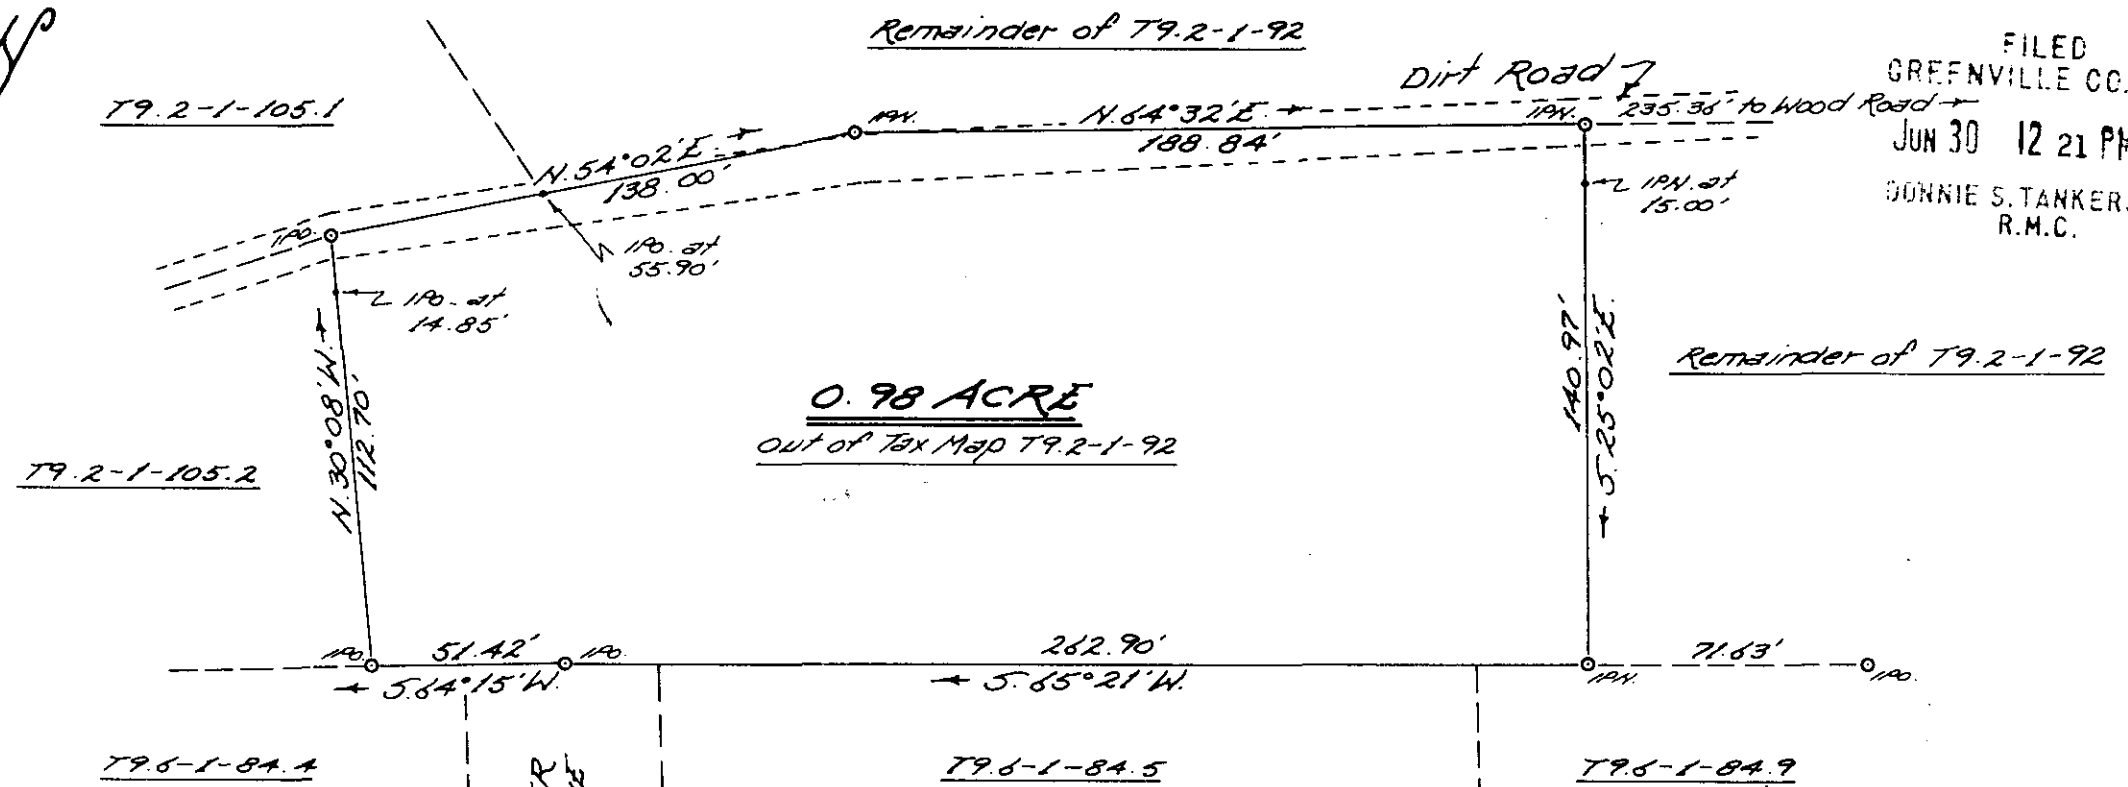


FILED  
GREENVILLE CO. S. C.  
JUN 30 12 21 PM '86  
DONNIE S. TANKERSLEY  
R.M.C.

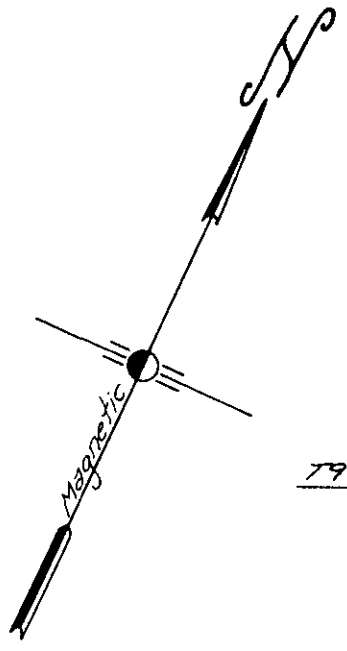


PROPERTY OF  
**GLADYS W. CHARPING**  
Located approx. 3 miles West of Greer

12-W-94 44094

JUN 30 1986

**GREENVILLE COUNTY, SOUTH CAROLINA**

SCALE: 1" = 50 FEET JUNE 9, 1986

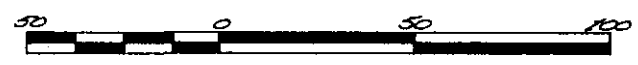

Tri-State Surveyors  
109 Few Street  
Greer, S. C. 29631

I hereby certify that the ratio of precision of the unadjusted field survey is 1/110,000 as shown; the area was determined by coordinate method; and monuments have been placed as shown hereon.

*[Signature]*  
Reg. Surveyor #2212, Greer, S.C.

0000 -- 3 JUN 30 86 1578

1=200