
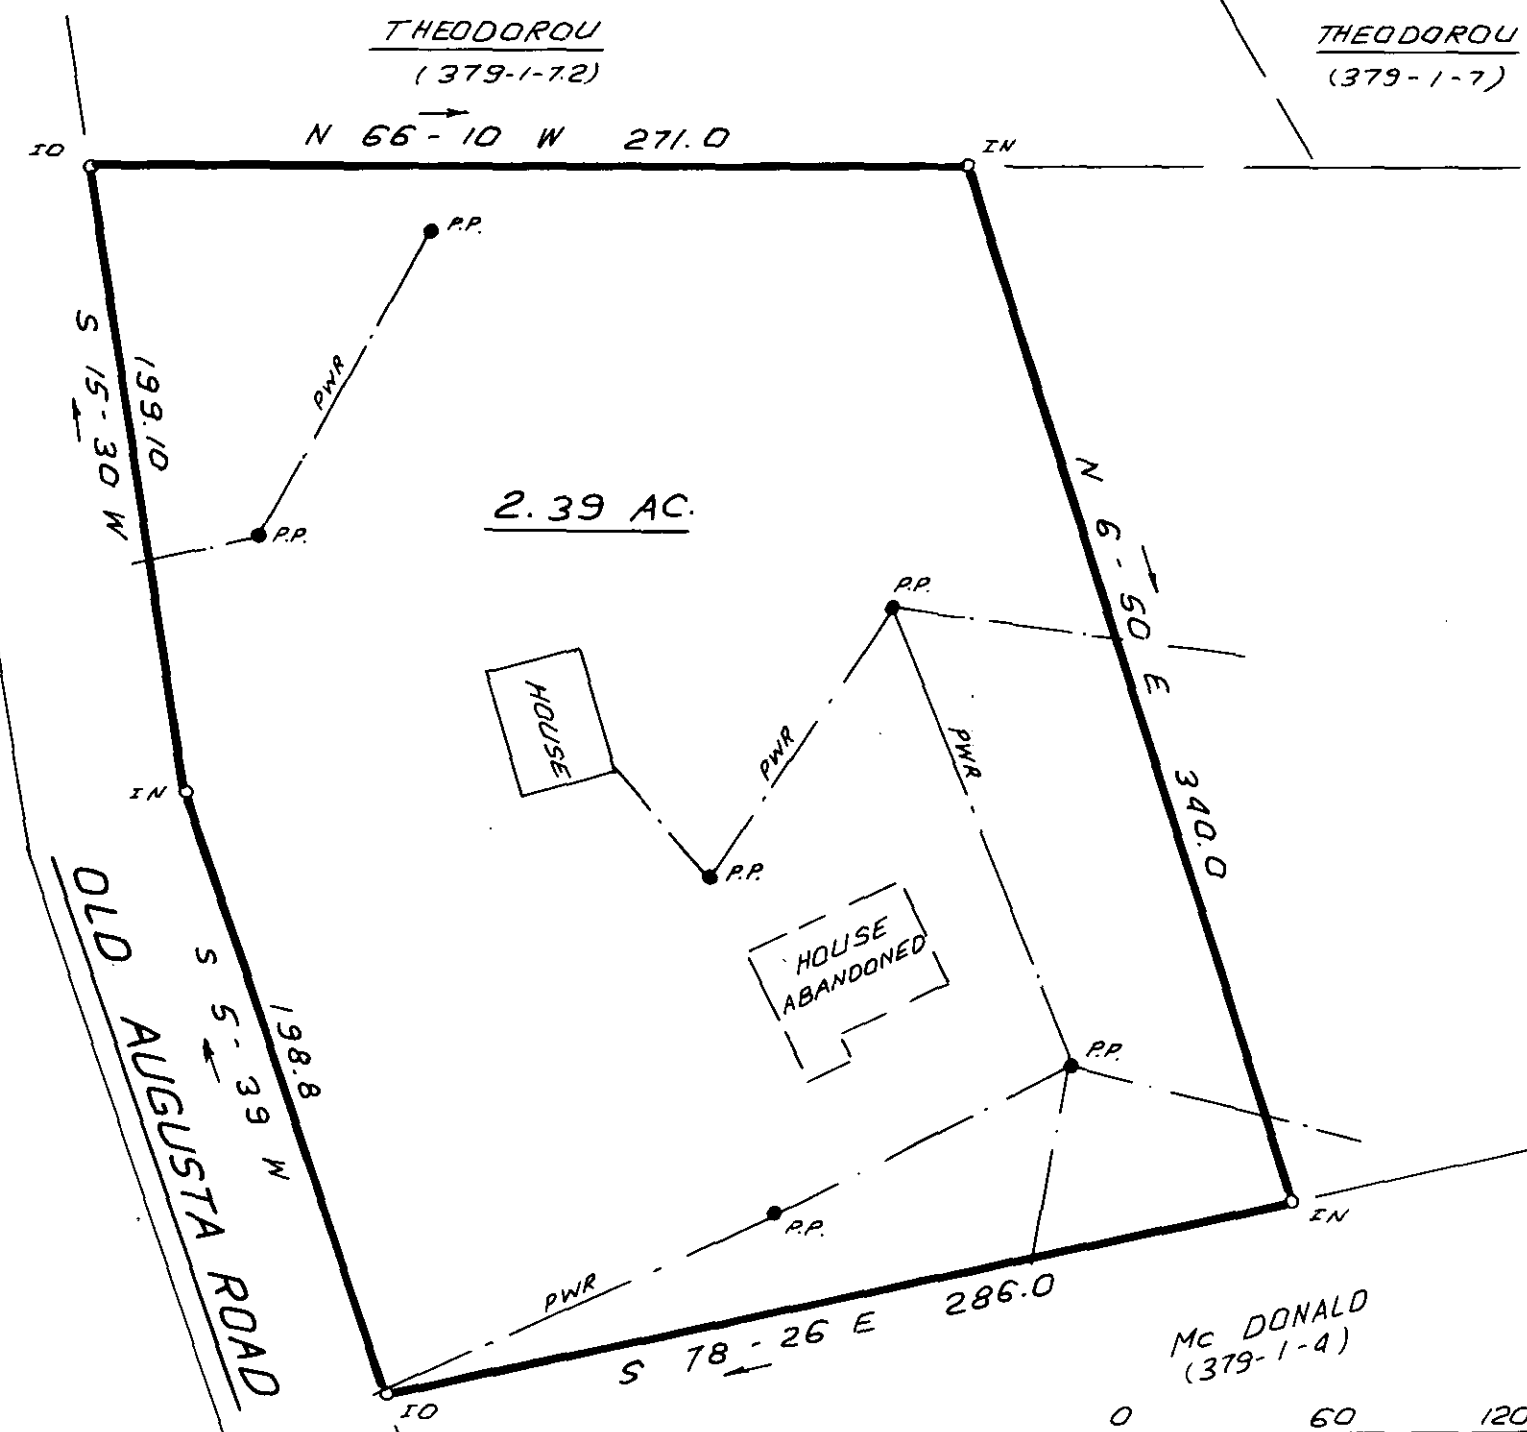



LOCATION MAP

FILED
GREENVILLE CO. S. C.
JUL 15 11 05 AM '86
DONNIE S. TANKERSLEY
R.M.C.

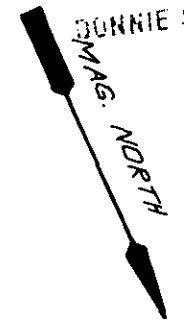

JUL 15 1986

12-x-96

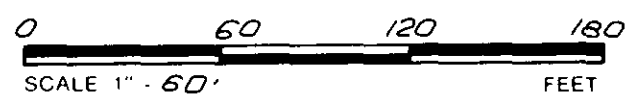

I HEREBY CERTIFY THAT THE RATIO OF PRECISION OF THE FIELD SURVEY IS 1:5000 AS SHOWN HEREON AND THAT THE AREA WAS DETERMINED BY DMD METHOD.

Mc DONALD
(379-1-4)

REGISTERED PROFESSIONAL ENGINEER AND LAND SURVEYOR
JAMES R. FREELAND
No. 4781

PLS JAMES R. FREELAND
NO. 4781

STATE OF SOUTH CAROLINA
GREENVILLE COUNTY

SURVEY FOR
LARRY THOMAS

OCTO -- 4 JUL 15 86 330

FREELAND & ASSOCIATES Engineers • Land Surveyors 318 WEST STONE AVENUE, GREENVILLE, S.C. (803) 271-4924	
PLAT BOOK	
DEED BOOK	
TAX MAP	
PARTY CHIEF	R.M.F.
DRAWN	I.R.
DATE	JULY - 6 - 86
DWG. NO.	15673