

MICROFILMED

REF. DEED BOOK 1094, PP. 496. REF. PLAT BOOK 90, PP. 021.

FILED  
GREENVILLE CO. S. C.  
JUL 24 12 52 PM '86  
JUNNIE S. TANKERSLEY  
R.M.C.

52

51

50

N 67° 00' E →

100

OLD I. P.

175  
← S 23° 00' E

N 23° 00' W →  
175

59

60

100

← S 67° 00' W

HWY. R/W

HWY. R/W

CONC. SIDEWALK

← TO GREENVILLE

WADE HAMPTON BLVD.  
(U. S. HWY. 29)

JUL 24 1986

3529

12-4-90

SURVEY FOR

**CHARLIE O. WOLFE, INC.**

LOCATED AT GREER - BROOKWOOD SUBDIVISION

COUNTY:

GREENVILLE

COUNTY BLOCK MAP

619-1-227

STATE:

SOUTH CAROLINA

DATE: AUGUST 4, 1980


FIELD CHIEF

G. A. WOLFE

DRAWN BY:

L. B. MORROW

SCALE 1" = 40'

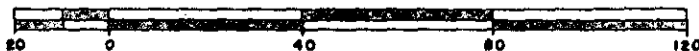

WOLFE & HUSKEY, INC. ENGINEERING and SURVEYING  
P O BOX 35 LYMAN, S. C. 29365

*Lawyer*

6079 2 JUL 24 1986 1547