

FILED  
GREENVILLE CO. S. C.

JUL 24 2 32 PM '86

DONNIE S. TANKERSLEY  
R.M.C.


312

313

318

317

316

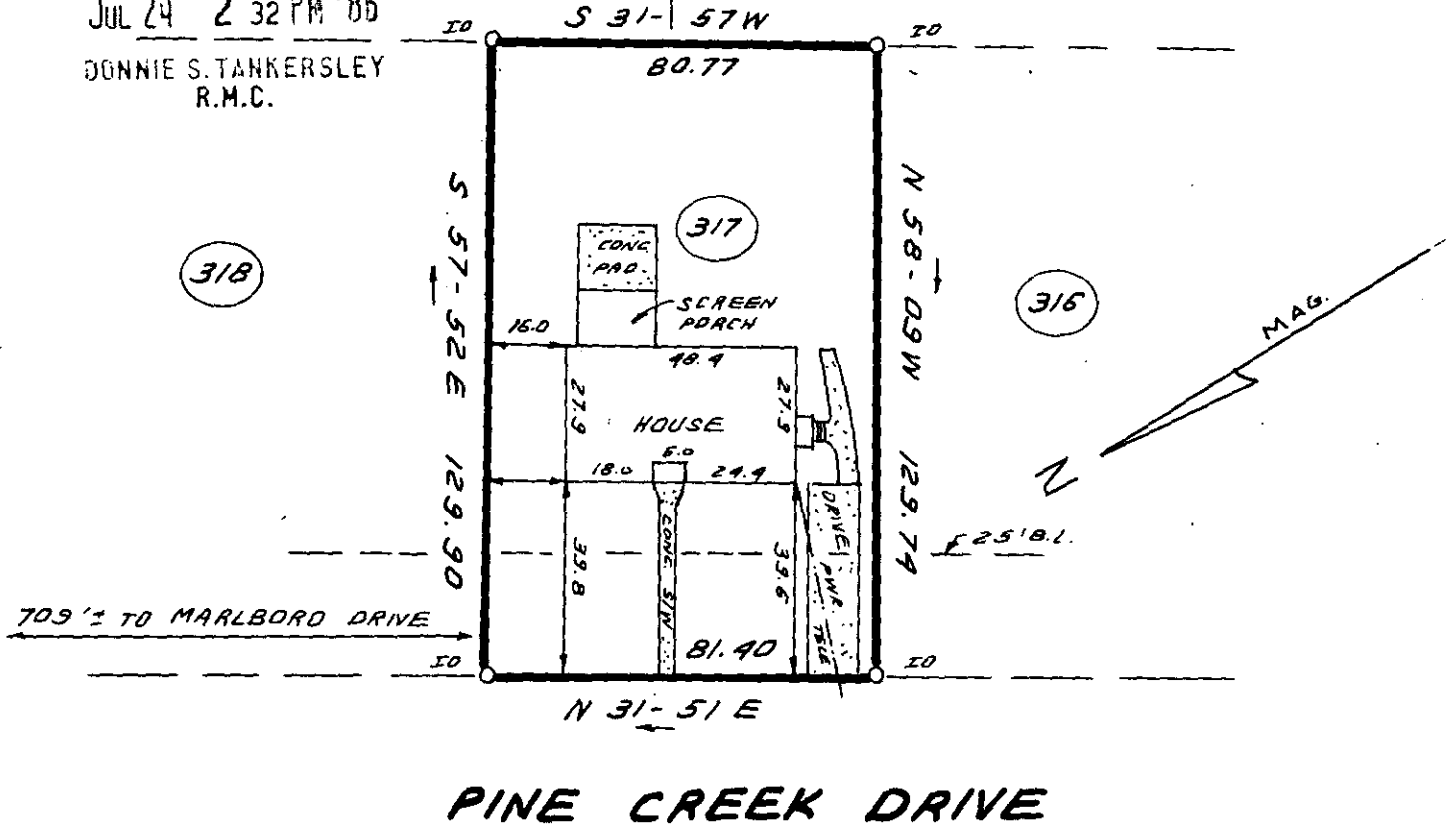


JUL 24 1986

NOTE: 5' DRAINAGE & UTILITY  
EASEMENT ALONG ALL  
SIDE & REAR LOT LINES.



12-4-94 3521

THIS IS TO CERTIFY THAT THE PROPERTY SHOWN ON THIS PLAT WAS SURVEYED UNDER MY DIRECT SUPERVISION. PROPERTY LINES AND IMPROVEMENTS SHOWN ARE LOCATED CORRECTLY AND THAT NO VISIBLE ENCROACHMENTS EXIST UNLESS OTHERWISE SHOWN. THIS PROPERTY IS NOT LOCATED IN A DESIGNATED FLOOD HAZARD AREA.

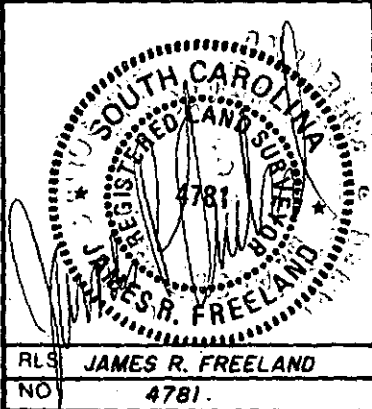

**STATE OF SOUTH CAROLINA  
GREENVILLE COUNTY**

BELLE MEADE  
SEC. 3, LOT 317

PROPERTY OF  
FRANK L. CALHOUN  
HENRIETTA P. CALHOUN

FREELAND-CLINKSCALES & ASSOCIATES, INC. Engineers • Land Surveyors 323 WEST STONE AVENUE GREENVILLE, S.C. (803) 271-4924	
PLAT BOOK	66 - 187
DEED BOOK	226 - 501
TAX MAP	
PARTY CHIEF	J. G.
DRAWN	B R
DATE	7-15-86
DWG. NO.	15798

RLS JAMES R. FREELAND  
NO 4781