
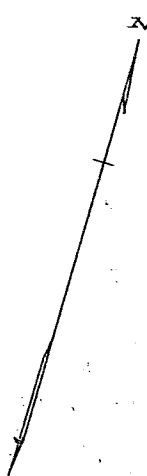
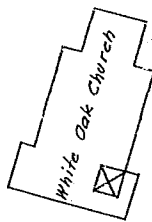


# Plot Book-F-Page 197

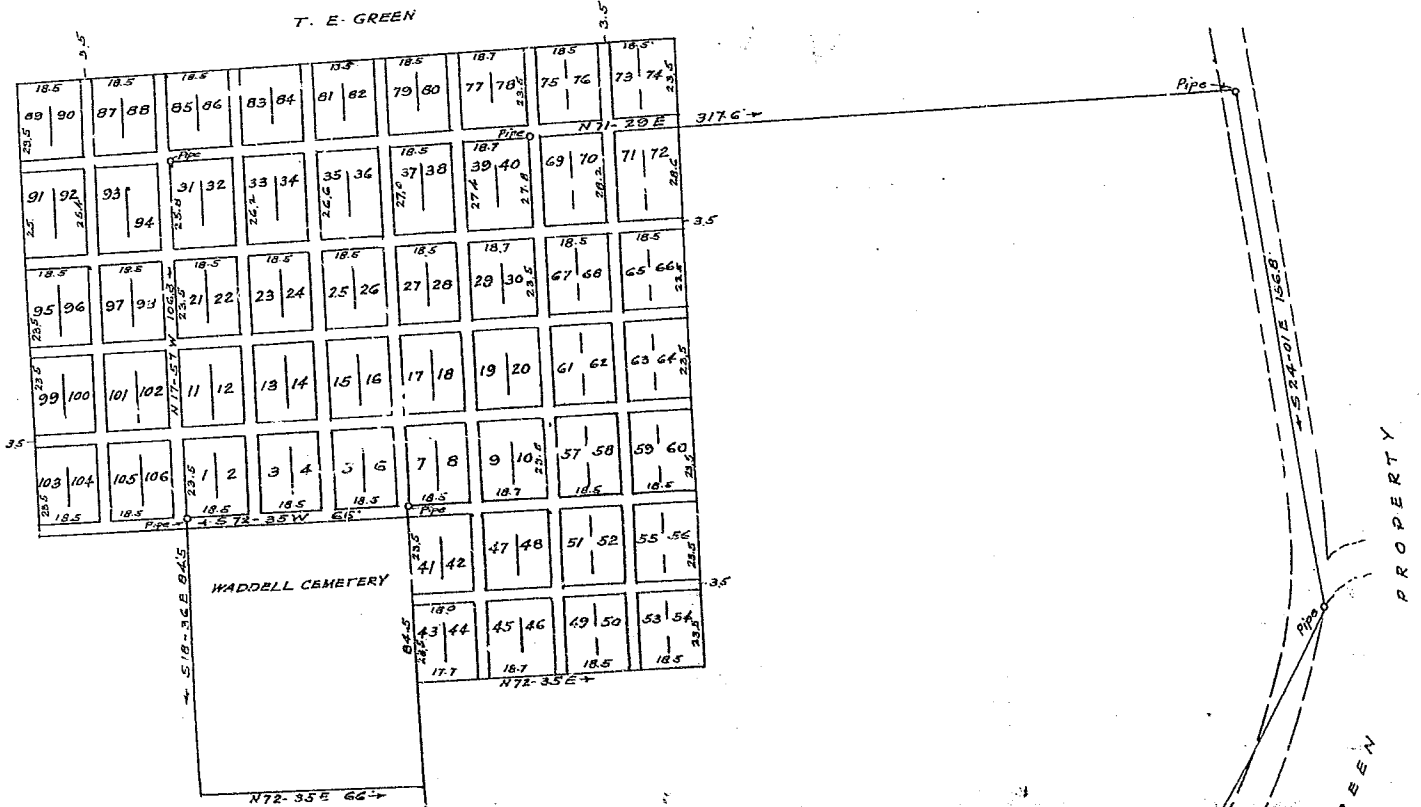

Surveyed 5-12-1910  
 by R. E. Watson  
 Note: All Courses Magnetic  
 No Allowance made for  
 Magnetic Variation.  
 All Cemetery Lots are  
 double; Size 18.5 x 23.5  
 except otherwise noted.  
 Iron Pipes at all  
 Cemetery Corners.  
 Addition to Plat made  
 Feb. 1924.

MAP OF PROPERTY  
 BELONGING TO  
**WHITE OAK BAPTIST CHURCH**  
 SITUATED ON  
 WHITE OAK ROAD  
 NEAR GREENVILLE S.C.

Scale 1" = 30'

R. E. DALTON, ENR.

Recorded 2-27-1924 by R.E.D.

**BAD COPY**