

EMMA

ST

N. 2-30 W. →

17 12 13 14 15 16 17 18 19 20 21 22 23

24
326 Acres
SOLD

S. D. U. POWER

SOLD

N. 85-30 E. → 320'

N. 2-30 W. →

1405

4-20'

LINE

37
12 35 Acres
SOLD

Branch



PROPERTY OF
LADYS G. HACK

PARIS STA. GREENVILLE CO. S-C.
MARCH 14, 1941

W. J. Riddle. SURVEYOR

NOTE PLAT REVISED SEPT. 17, 1941


BY W. J. R.

COLUMBIAN ROAD

PROPERTY LINE

EMMA ST.

N. 2-30 W.

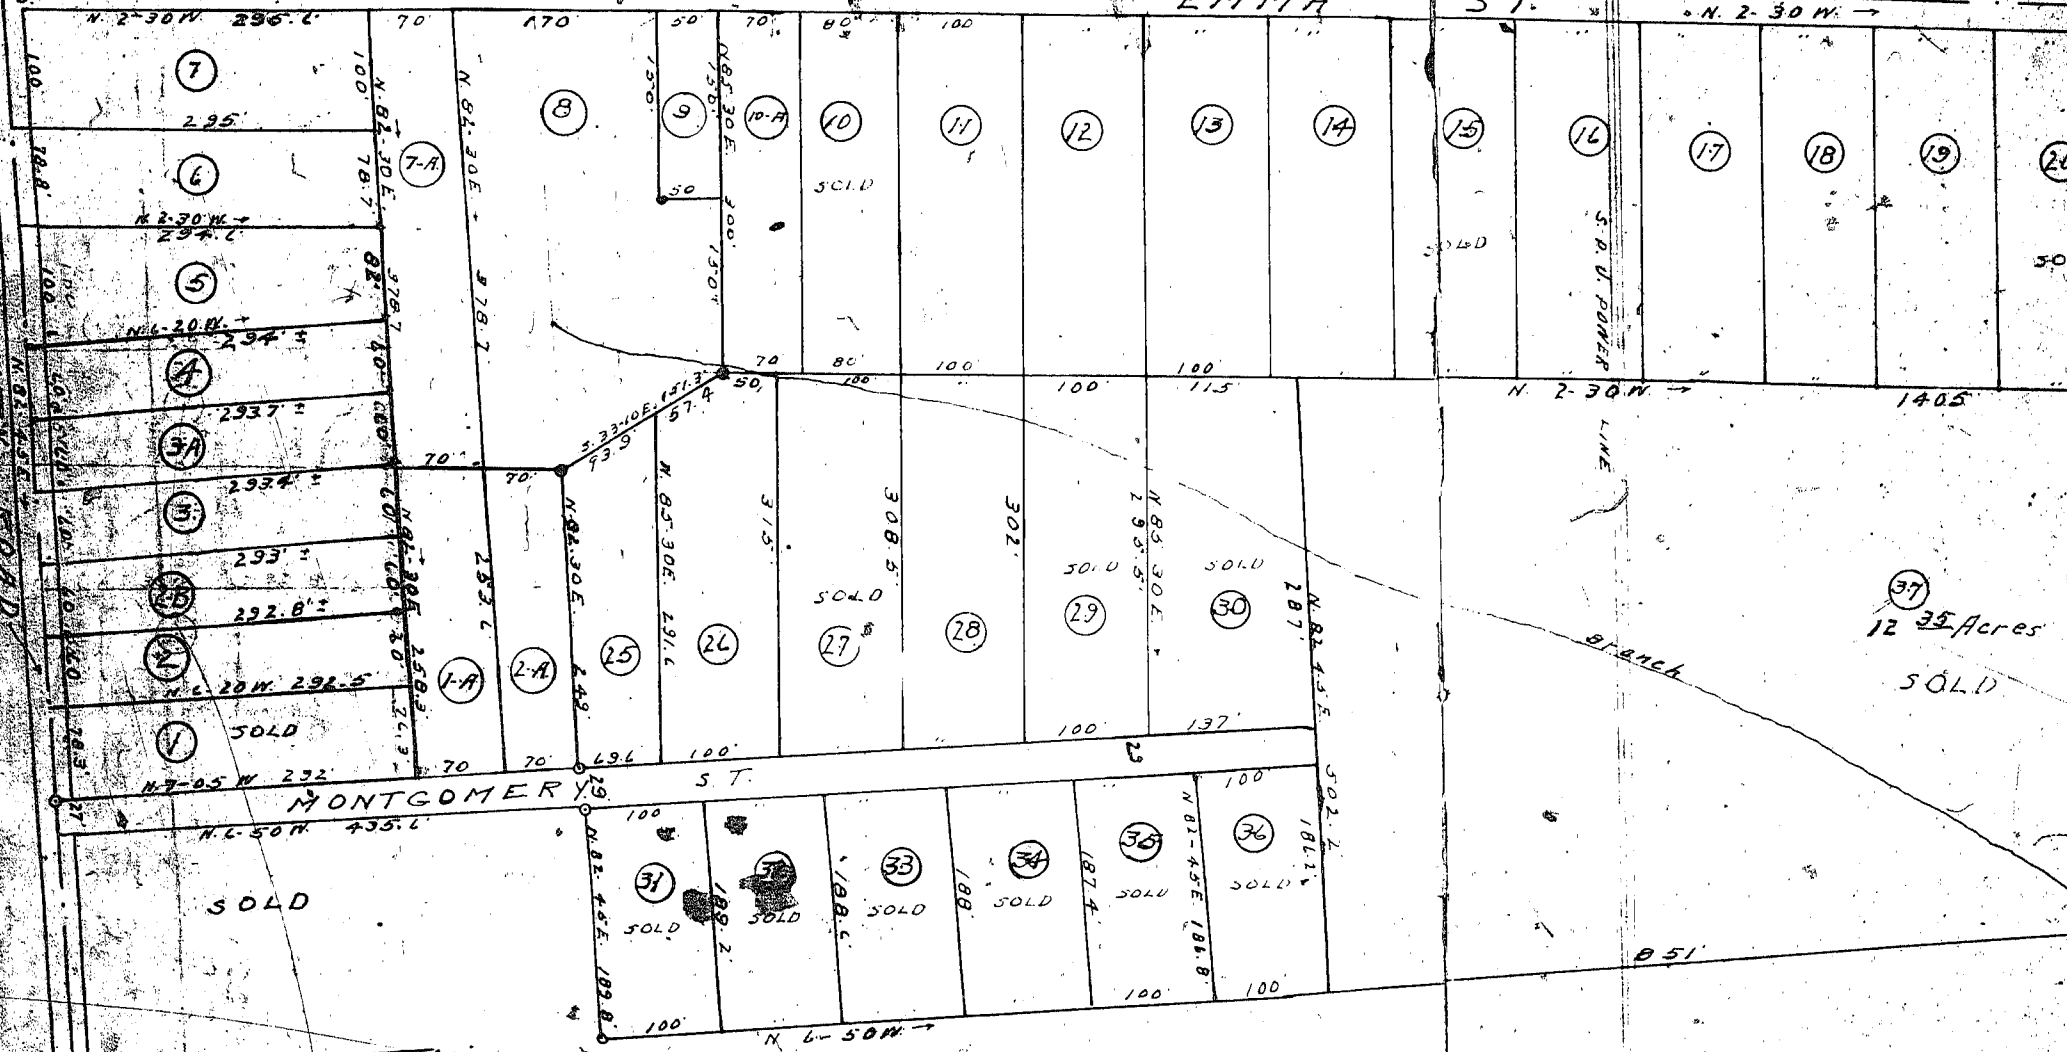

MONTGOMERY ST.

PROPERTY OF
N. A. AND GLADYS G. HACK

LOCATED NEAR PARIS STA. GREENVILLE CO. S.C.
scale 1" = 100' ----- MARCH, 14, 1941

W. J. Riddle, SURVEYOR

NOTE PLAT REVISED SEPT 1941
BY W. J. R.