

STATE OF TENNESSEE
COUNTY OF KNOX
PERSONALLY APPEARED BEFORE ME THIS 29 DAY OF MARCH 1943 L. F. MOORE
WHO BEING DULY SWORN, DEPOSES AND SAYS THAT HE IS A CIVIL ENGINEER; THAT
THIS MAP WAS PREPARED FROM AN ACTUAL SURVEY MADE BY HIM ON THE 10 DAY
OF DECEMBER 1942; AND THAT SAID MAP IS IN ALL RESPECTS CORRECT.



L. F. Moore

SWORN TO AND SUBSCRIBED BEFORE ME
THIS DAY OF MARCH 1943

W. H. Johnson

NOTARY PUBLIC
MY COMMISSION EXPIRES

July 9, 1946

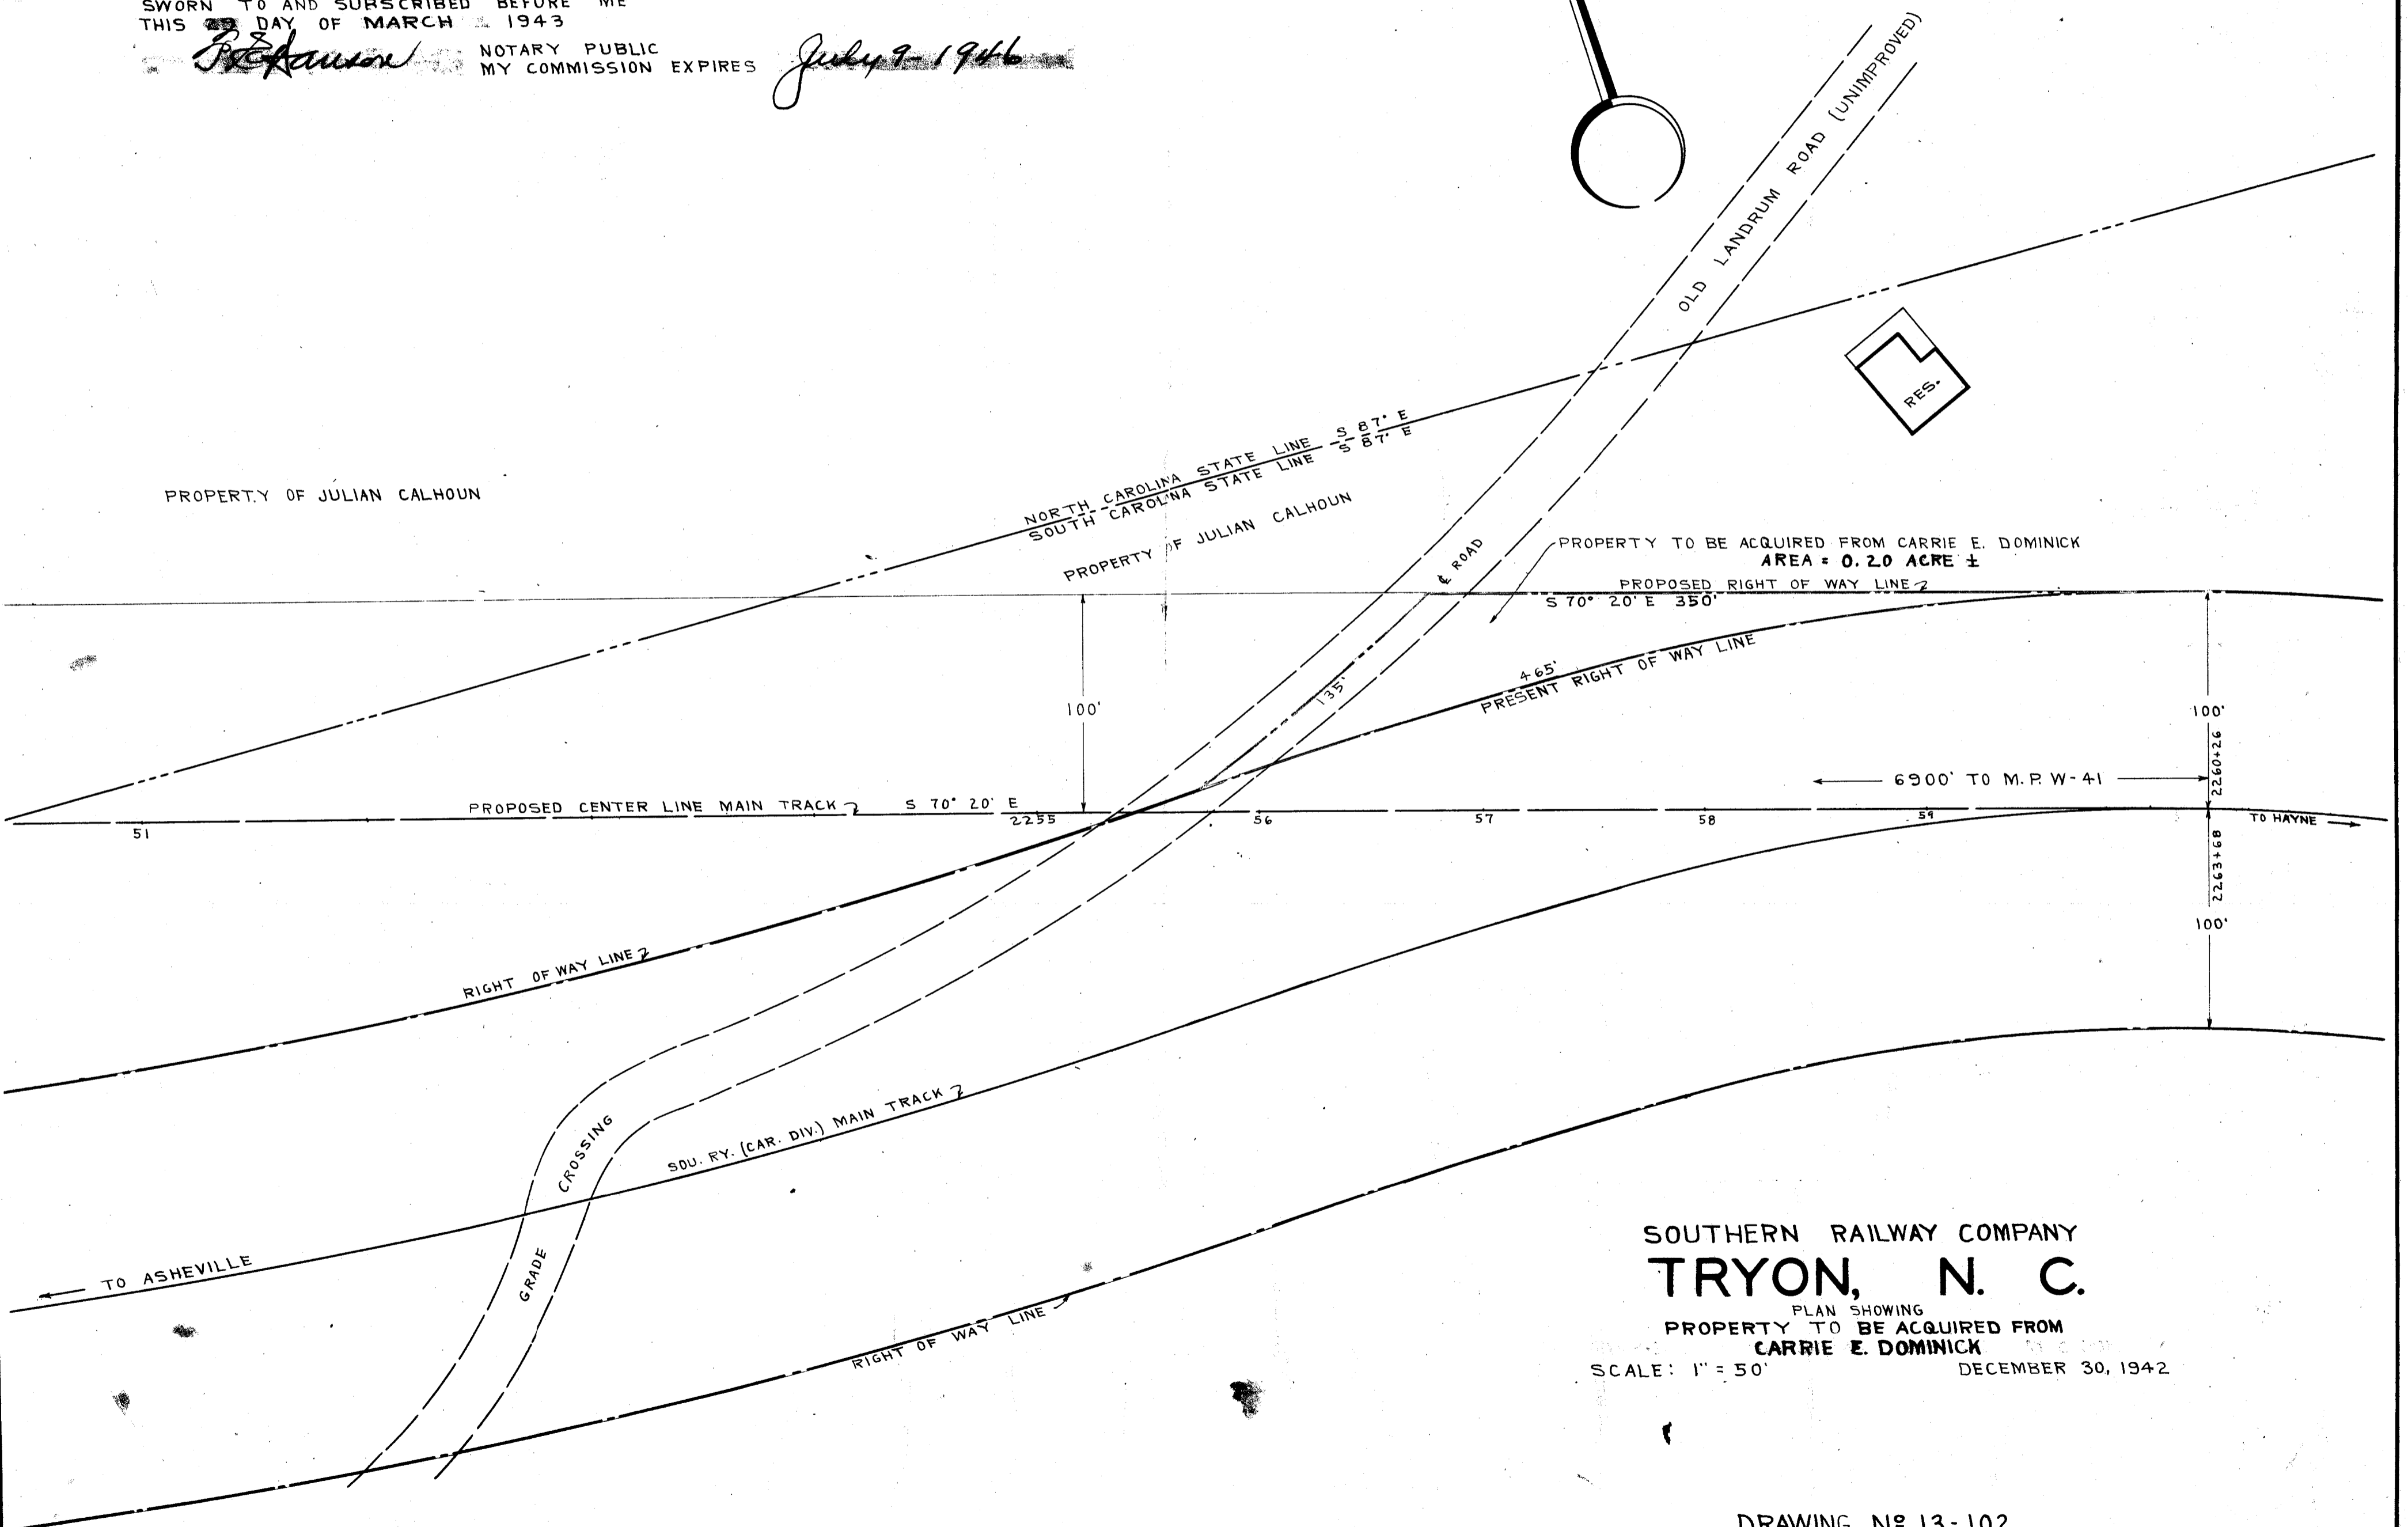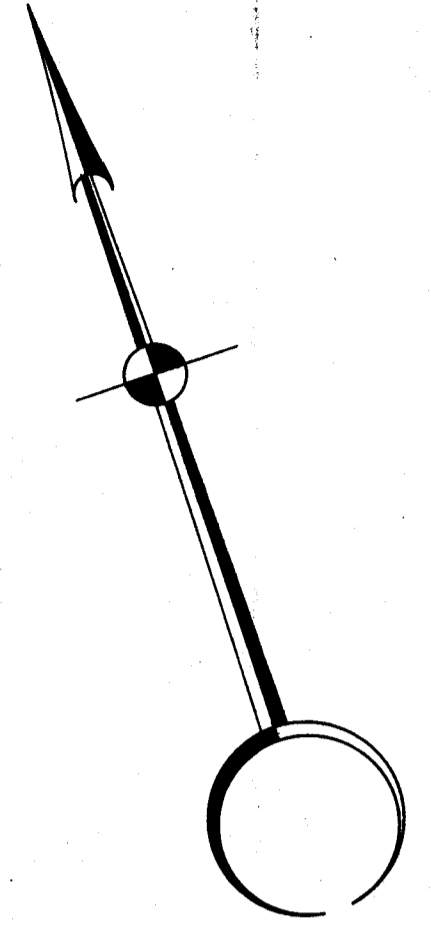

SOUTHERN RAILWAY COMPANY
TRYON, N. C.

PLAN SHOWING
PROPERTY TO BE ACQUIRED FROM
CARRIE E. DOMINICK
SCALE: 1" = 50' DECEMBER 30, 1942

DRAWING N° 13-102