


35971

35071

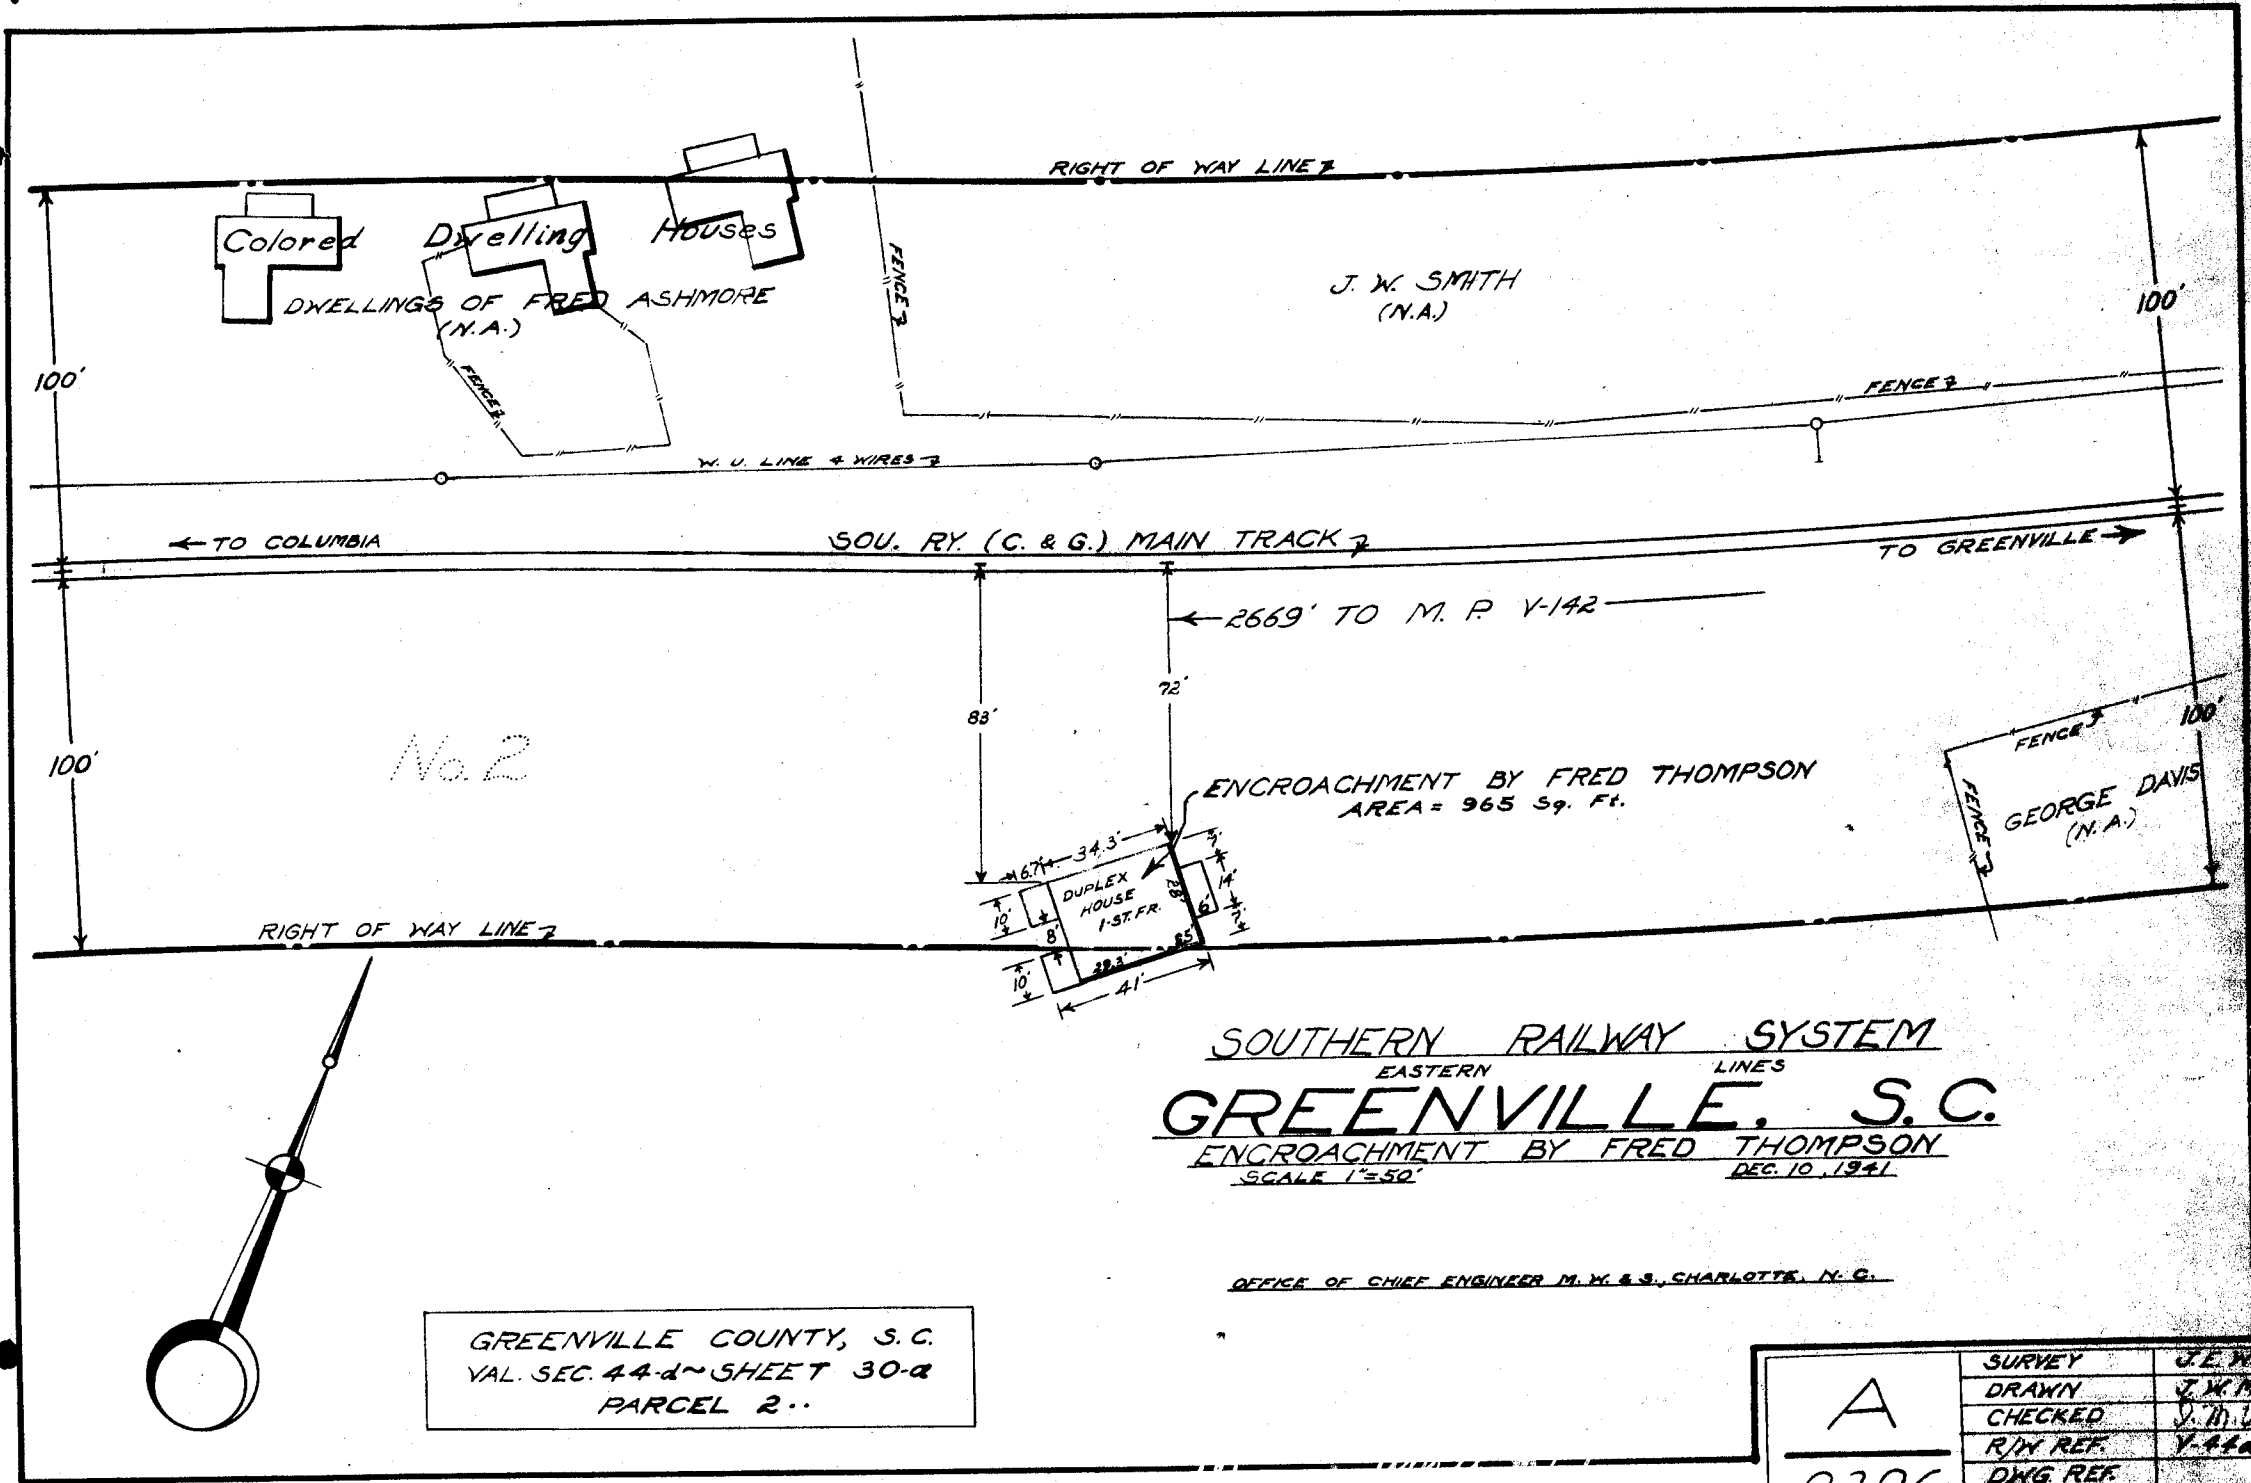

GREENVILLE COUNTY, S. C.
 VAL. SEC. 44-d ~ SHEET 30-a
 PARCEL 2..

SOUTHERN RAILWAY SYSTEM
 EASTERN LINES
GREENVILLE, S. C.
 ENCROACHMENT BY FRED THOMPSON
 SCALE 1"=50' DEC. 10, 1941

OFFICE OF CHIEF ENGINEER M. Y. & S., CHARLOTTE, N. C.

A 8286	SURVEY	J. W. M. P.
	DRAWN	J. W. M. P.
	CHECKED	J. M. W.
	R/W REF.	Y. 44d/3530a
	DWG REF.	
	NOTE BOOK	1411
FILE No.	M-6508	

Ollie Farnsworth

3508