


FILED  
 GREENVILLE CO. S. C.  
 SEP 6 9 50 AM 1946  
 OLLIE FARNSWORTH  
 R. M. C.

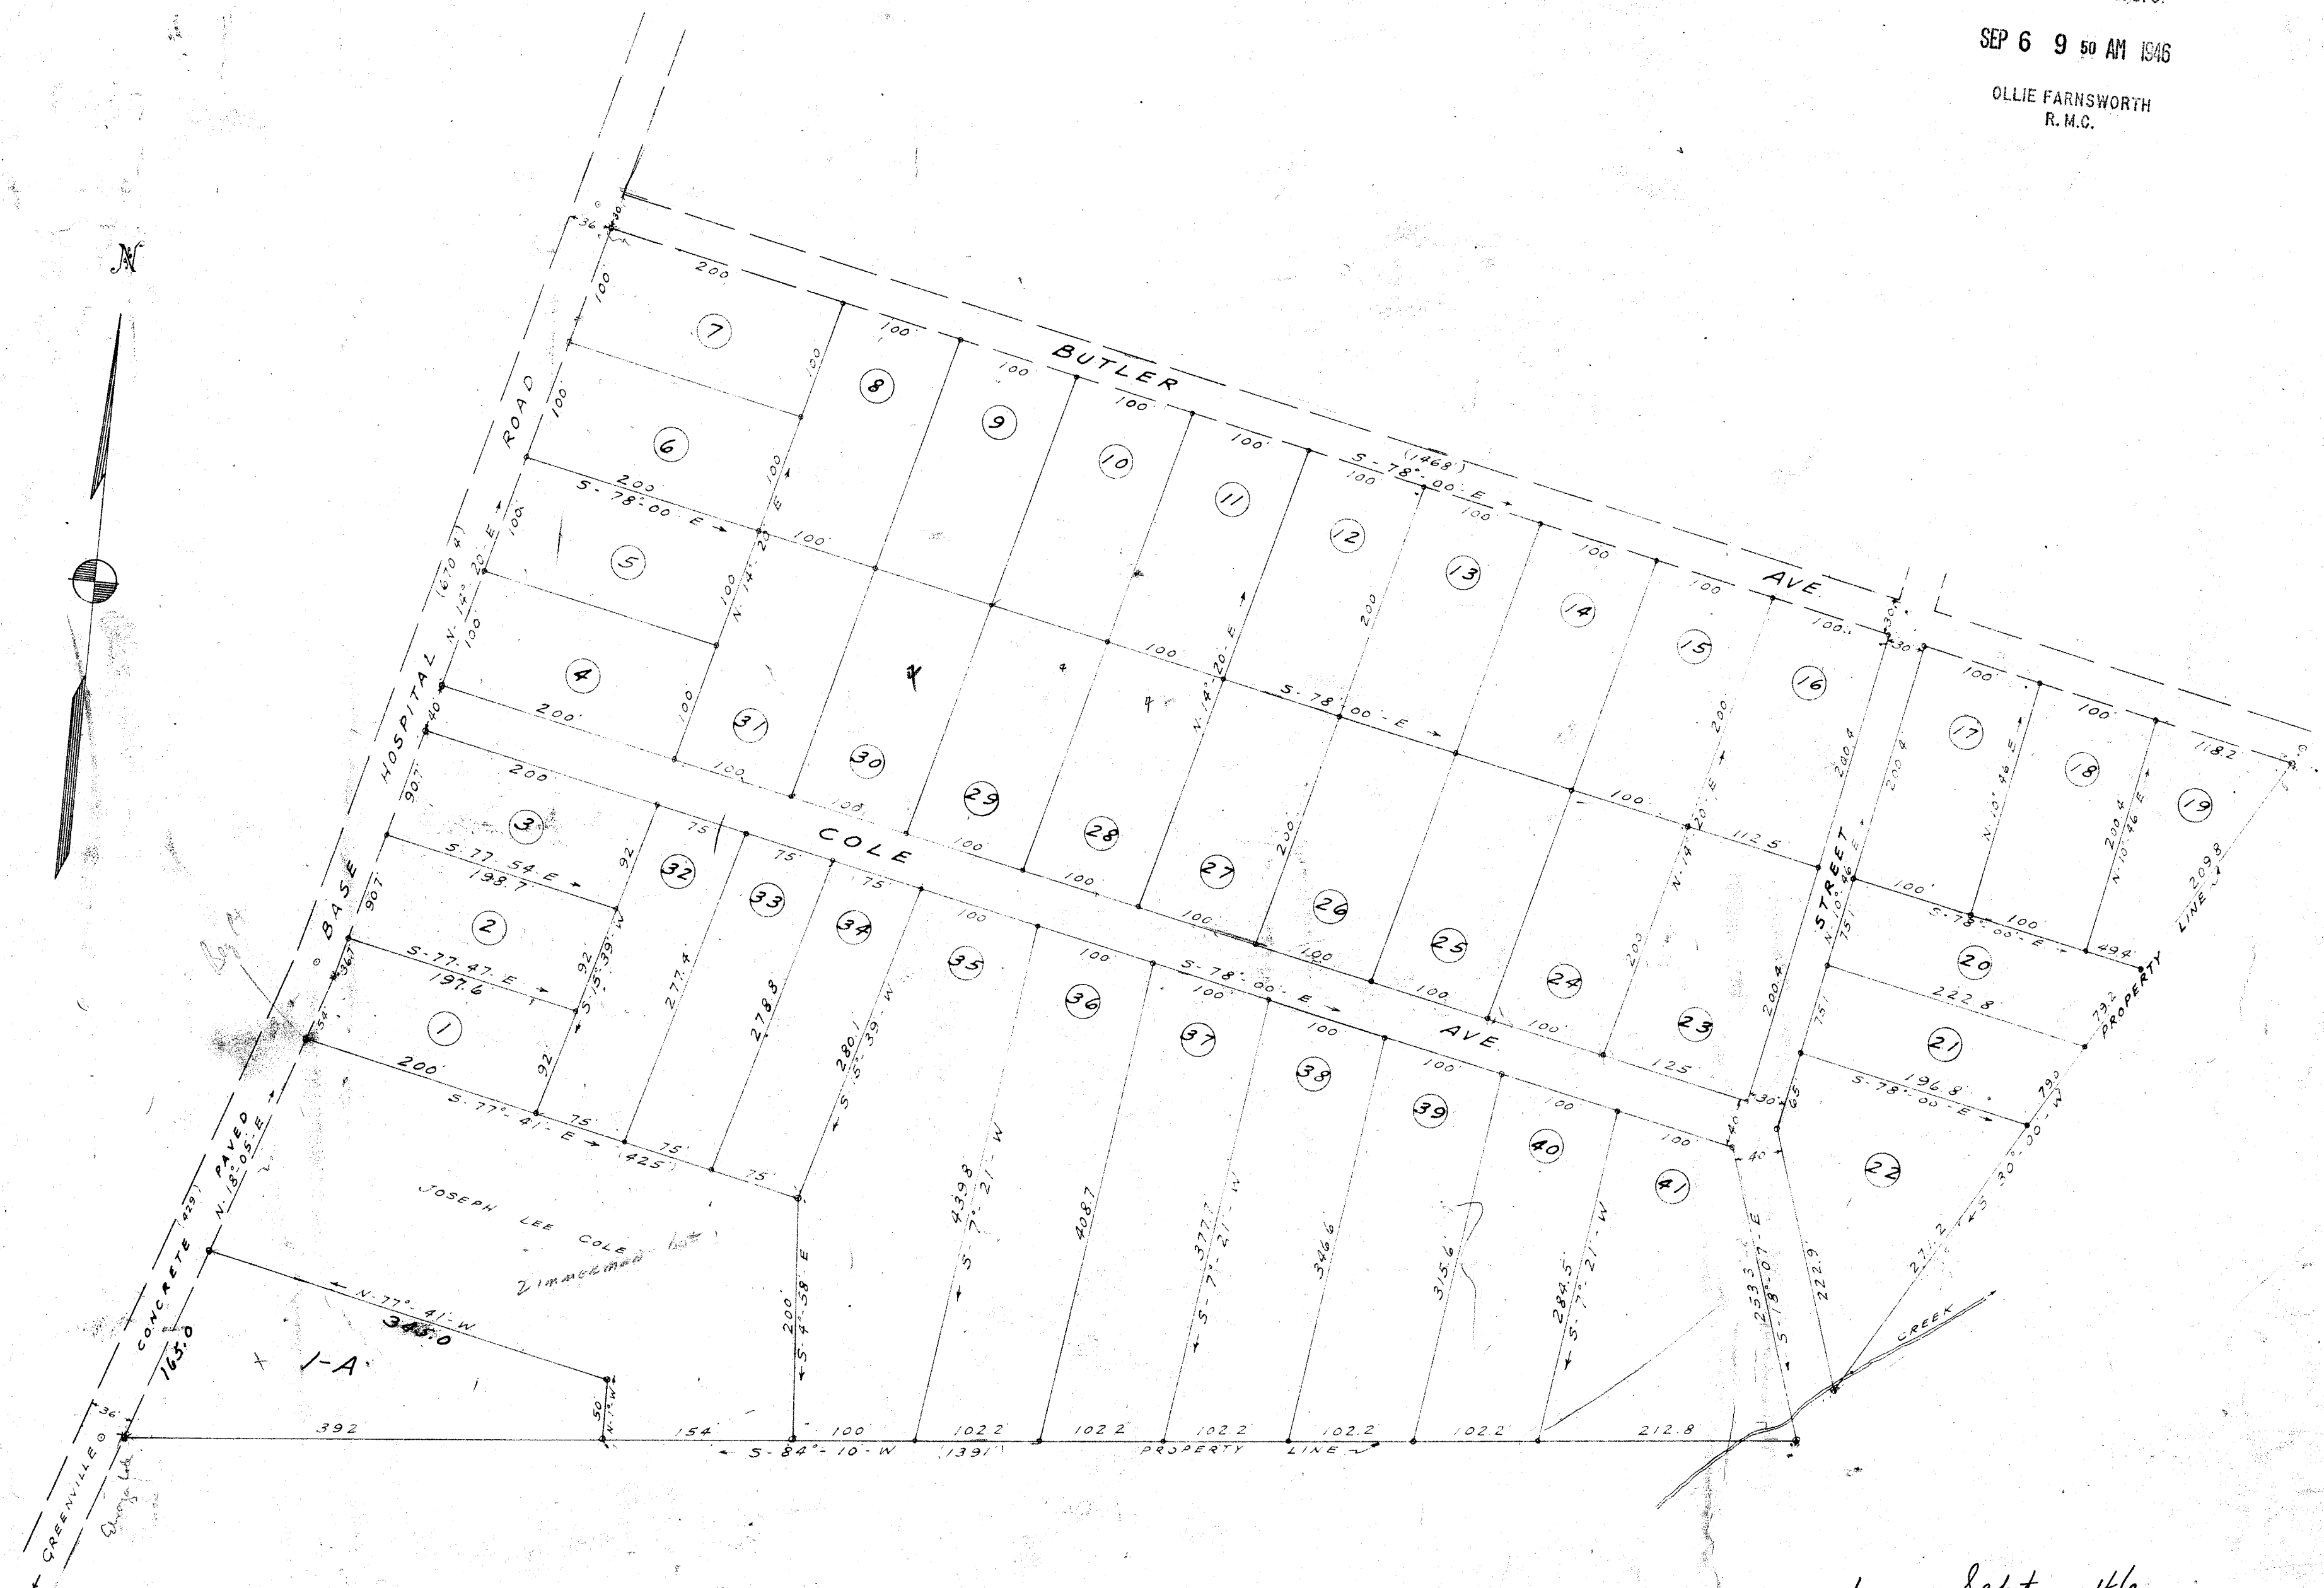

**COLE ACRES**  
 PROPERTY OF  
**W. E. MCCAIN**  
 BY MADISON H. WOODWARD, RE.  
**MAY, 1946**  
 SCALE 1 INCH = 100 FEET.

#15120 Filed This 6 day of Sept 1946  
 And Recorded in Vol. P Page 73 at M.  
 Ollie Farnsworth  
 Register Mesne Conveyance Greenville County, S.C.

1.50 SEP 6 - 1946  
 15120

Reserved  
 P-

NOTE  
 ALL CORNERS MARKED WITH IRON PINS  
 UNLESS OTHERWISE NOTED.

