


OCT 22 1947

21186
~~21184~~

FILED
GREENVILLE CO. S.C.

OCT 22 10 52 AM 1947

OLLIE FARNSWORTH
R.M.C.

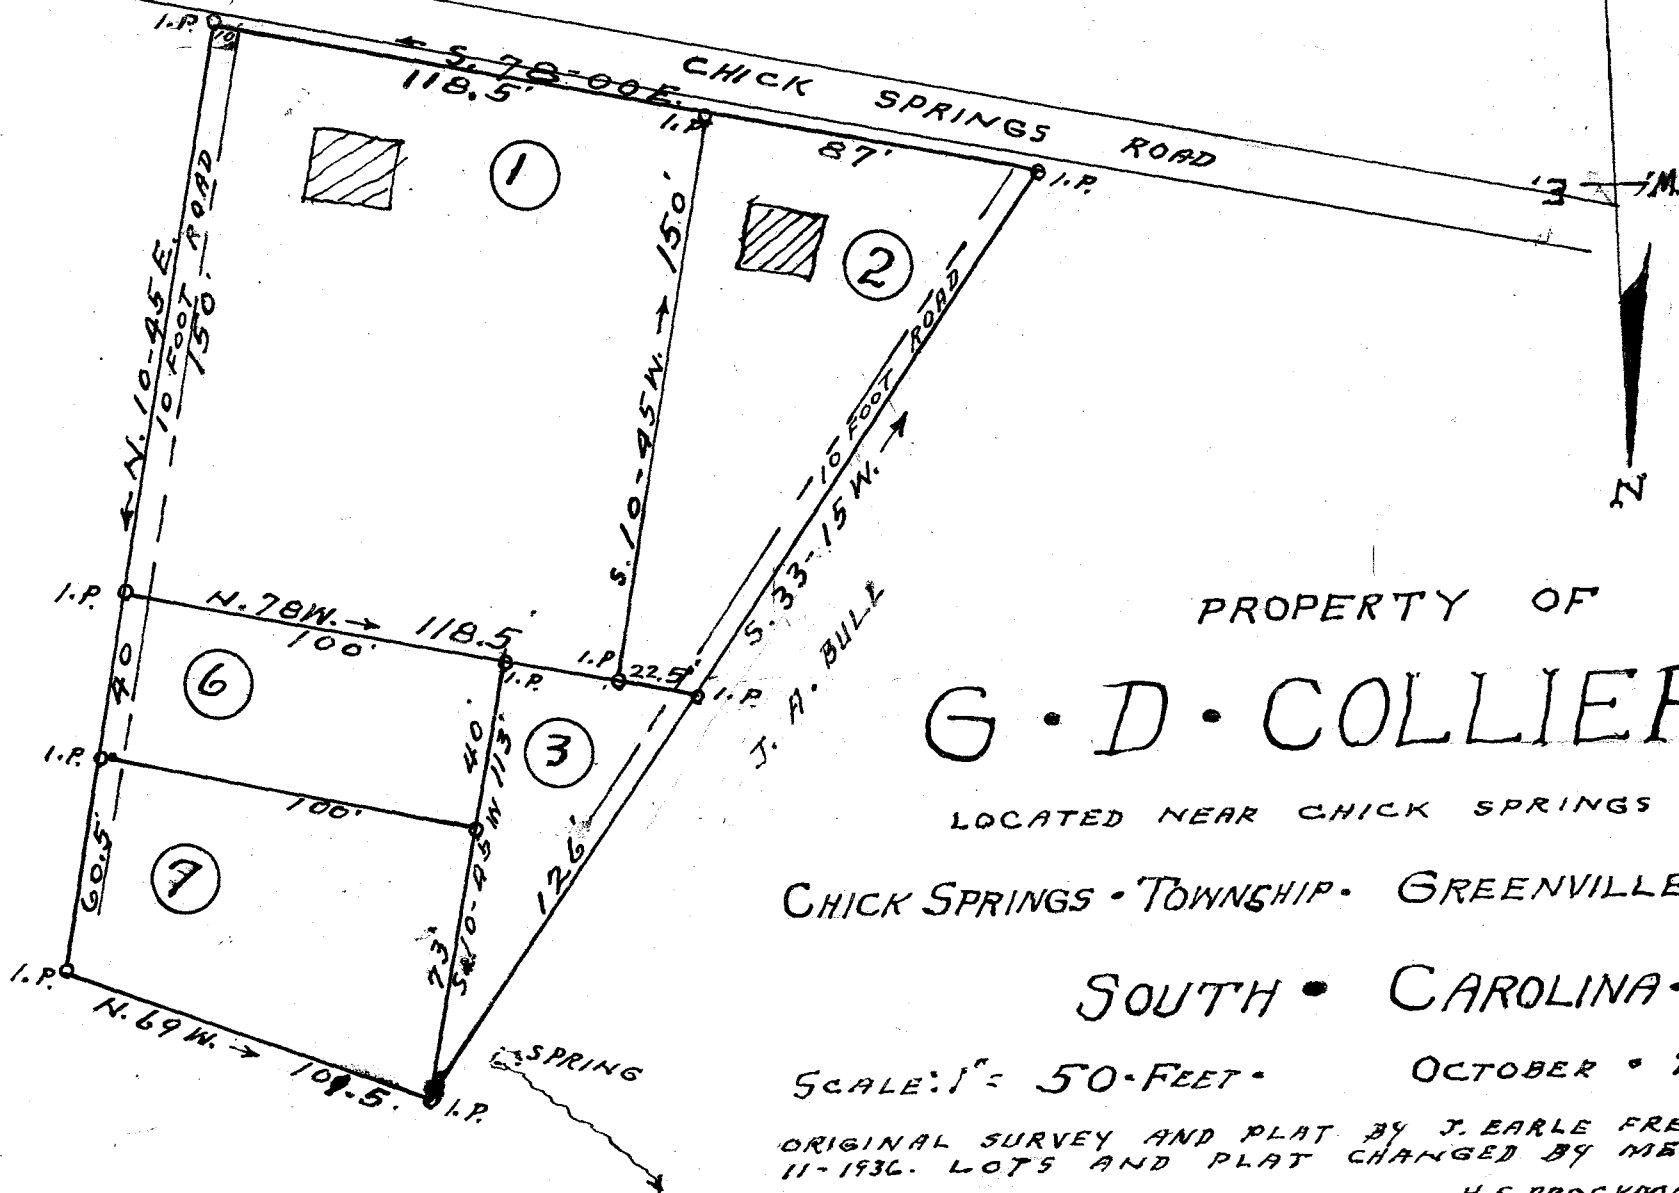

PROPERTY OF
G · D · COLLIER

LOCATED NEAR CHICK SPRINGS

CHICK SPRINGS · TOWNSHIP · GREENVILLE · COUNTY

SOUTH · CAROLINA ·

SCALE: 1" = 50 FEET · OCTOBER · 24 · 1947

ORIGINAL SURVEY AND PLAT BY J. EARLE FREEMAN, MAR 11-1936. LOTS AND PLAT CHANGED BY ME OCT. 1947

H.S. BROCKMAN, SURVEYOR
GREER, S.C.

100

21186 Filed This 22 day of Oct. 1947

And Recorded in Vol. R Page 109 at M.

Ollie Farnsworth

Register Meane Conveyance Greenville County, S. C.