


- # 2 - P. D. Meadors & Elizabeth Ann Wilson to City
- # 3 - P. D. Meadors & C. Douglas Wilson to City
- # 1 - J. R. Jackson

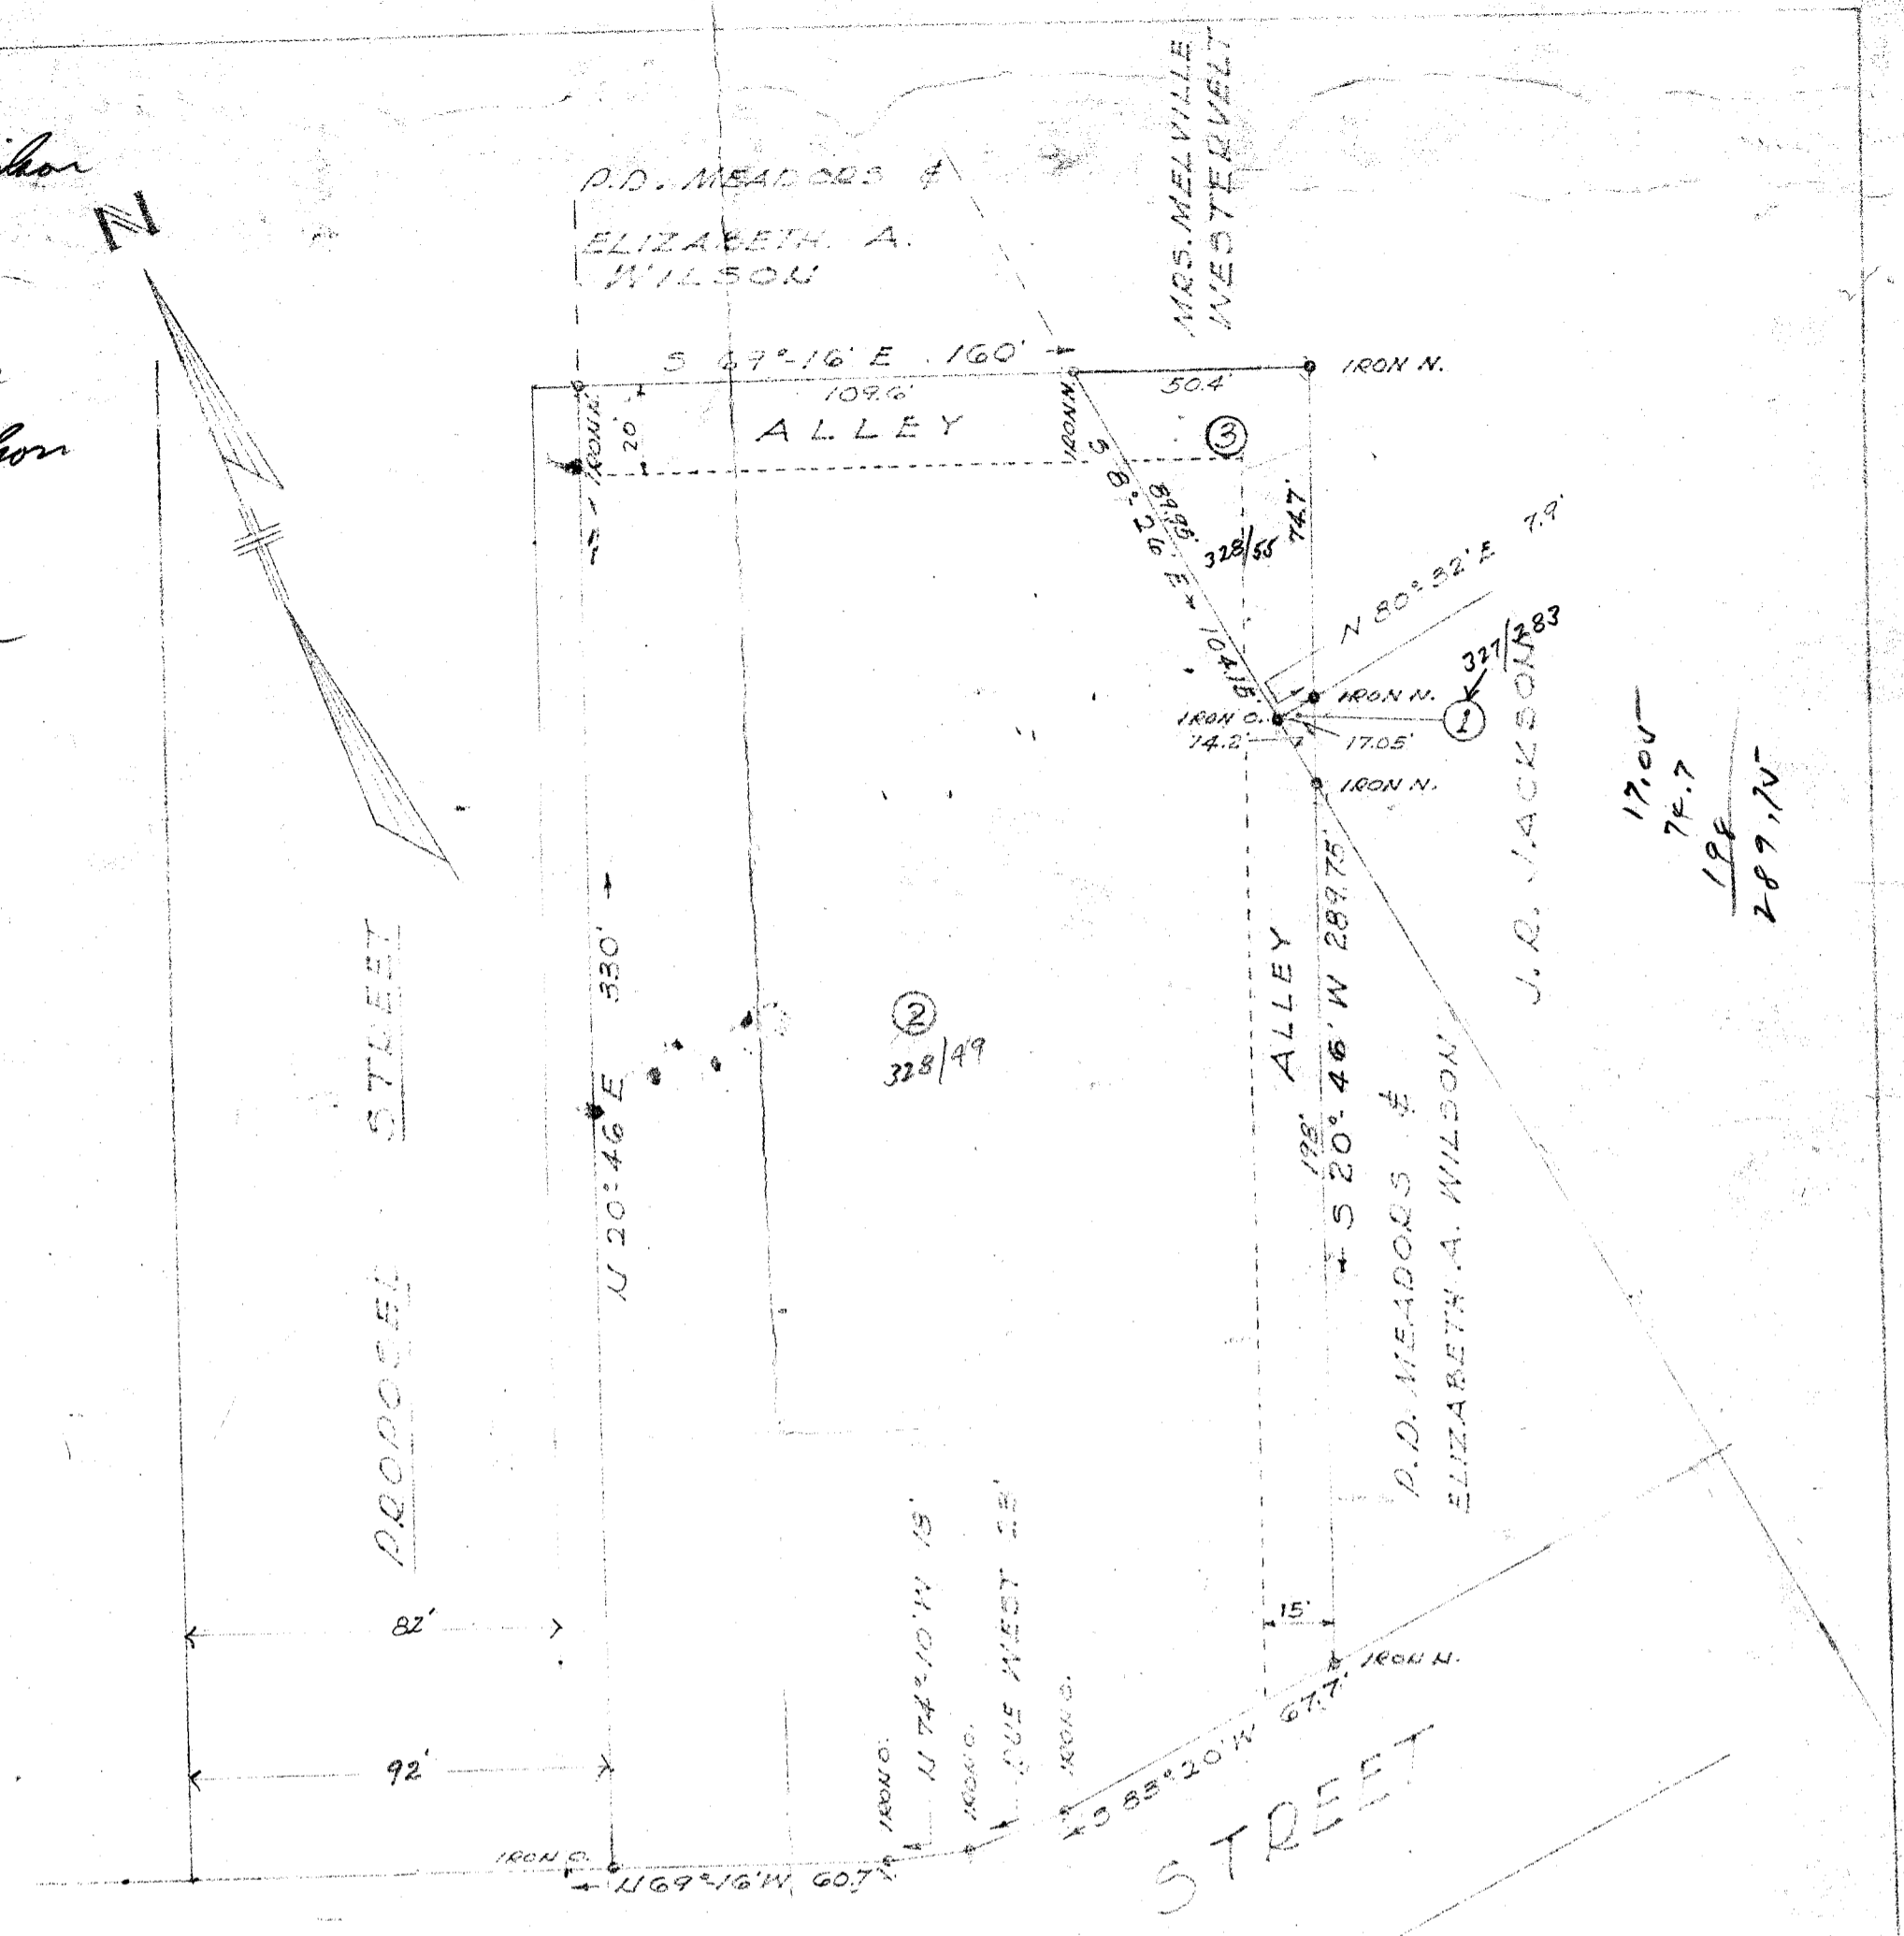

17.05  
74.7  
198  
289.75

EAST NORTH STREET

23591

NOV 24 1947

PROPERTY OF:  
 ① J. R. JACKSON  
 ② P. D. MEADORS & ELIZABETH ANN WILSON  
 ③ MRS. MELVILLE WESTERVELT  
 LOCATED IN THE  
 CITY OF GREENVILLE, S.C.  
 PICKELL & PICKELL ENGINEERS  
 GREENVILLE, S.C.  
 SCALE: 1" = 40' DATED: OCT. 18, 1947

Filed for record in the office of  
 the R. M. C. for Greenville  
 County, S. C. at \_\_\_\_\_ o'clock  
 on Nov 24 1947  
 and recorded in Deed Book  
 R at page 137  
 Ollie Farnsworth  
 R. M. C. for G. Co. S. C.