
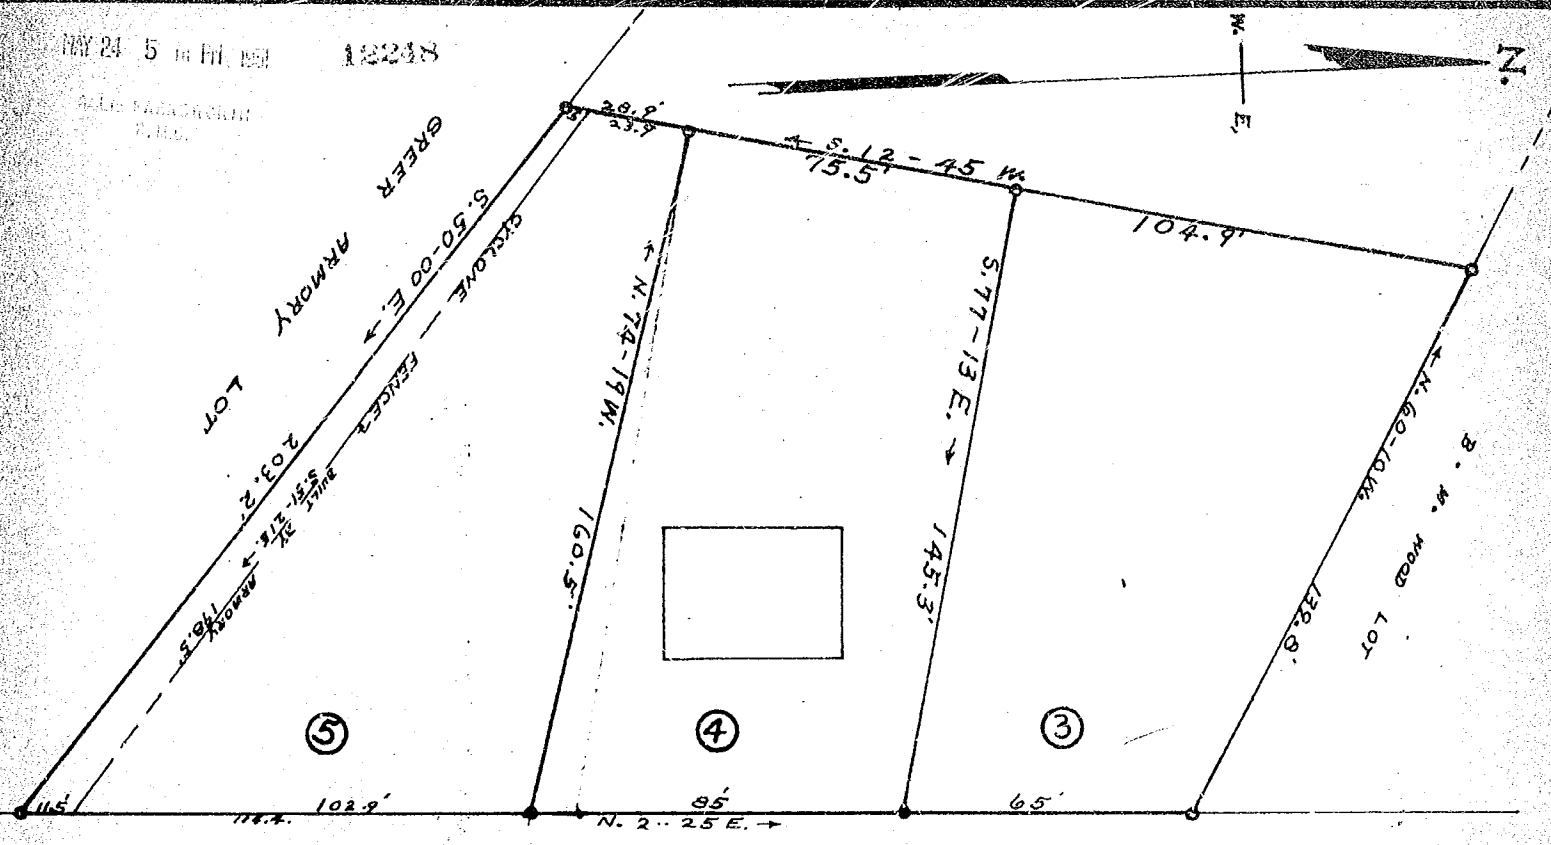


MAY 24 5 11 PM 1951 18248

ALL INFORMATION
HEREIN IS UNCLASSIFIED

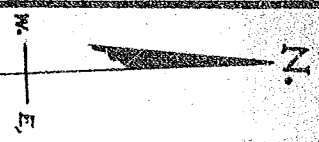

LINE STREET

PROPERTY OF
J. WALTER McCARTER
 LOCATED IN GREER, S. C.
 CHICK SPRINGS TOWNSHIP GREENVILLE COUNTY
 SOUTH CAROLINA

SCALE: 1" = 30 FEET FEBRUARY 24 1951

SURVEYED SEPT. 25 1950

H. S. BROCKMAN, REG. SURVEYOR
GREER, S. C. - NO. 959.

THE ABOVE PLAT SHOWS
 A NEW SUB-DIVISION OF
 LOTS 3, 4 & 5 AS SHOWN
 ON PLAT OF MRS. ELIZ-
 ABETH T. WESTMORELAND
 PROPERTY MADE BY W. D.
 NEVES, ENG'R, JUNE 26 1920.

Recorded May 24th. 1951 at 5:16 P. M. #12248