


419

JAN 7 1949

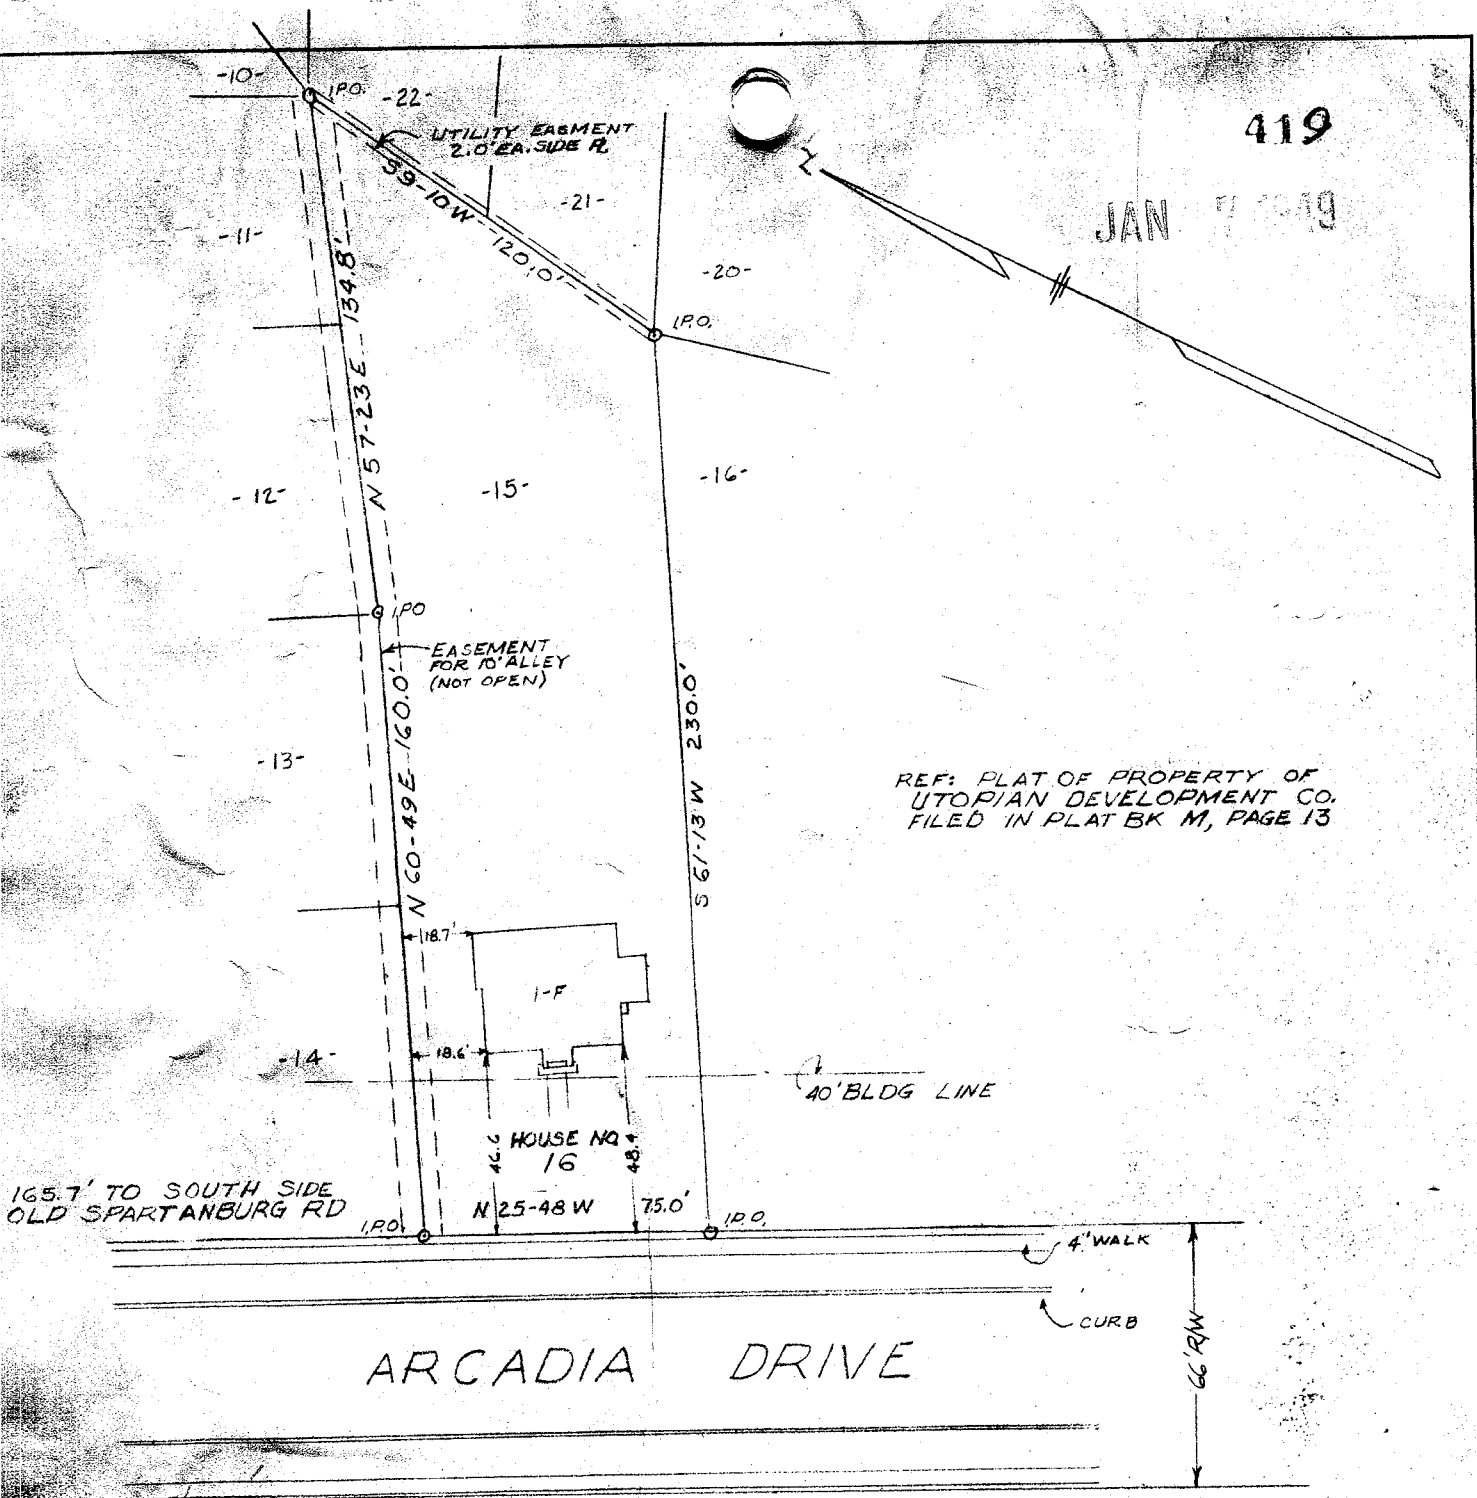

REF: PLAT OF PROPERTY OF UTOPIAN DEVELOPMENT CO. FILED IN PLAT BK M, PAGE 13

PROPERTY OF WILLIAM S. COUCH

GREENVILLE S.C. SCALE: 1"=50 FT JAN 7, 1949

This is to certify that on the 7th day of January 1949, I surveyed lot 15, Plat of Property of Utopian Development Company, filed in Plat Book "M", page 13; and that the property lines, walls and buildings are as shown hereon; that the buildings located on said property do not encroach or project on adjacent streets or property; and that no adjacent buildings or walls encroach or project on said premises.



PIEDMONT ENGINEERING SERVICE GREENVILLE, S. C.

Registered Engineer #808  
B.M. P 31

419 Filed This 7 day of Jan 1949  
And Recorded in Plat Book M Page 29 at  
Ollie Fenneth  
Registered Professional Engineer Greenville County, S. C.