


FEB 15 10 30 AM 1949

OLLIE FARNWORTH
MR. L.O.

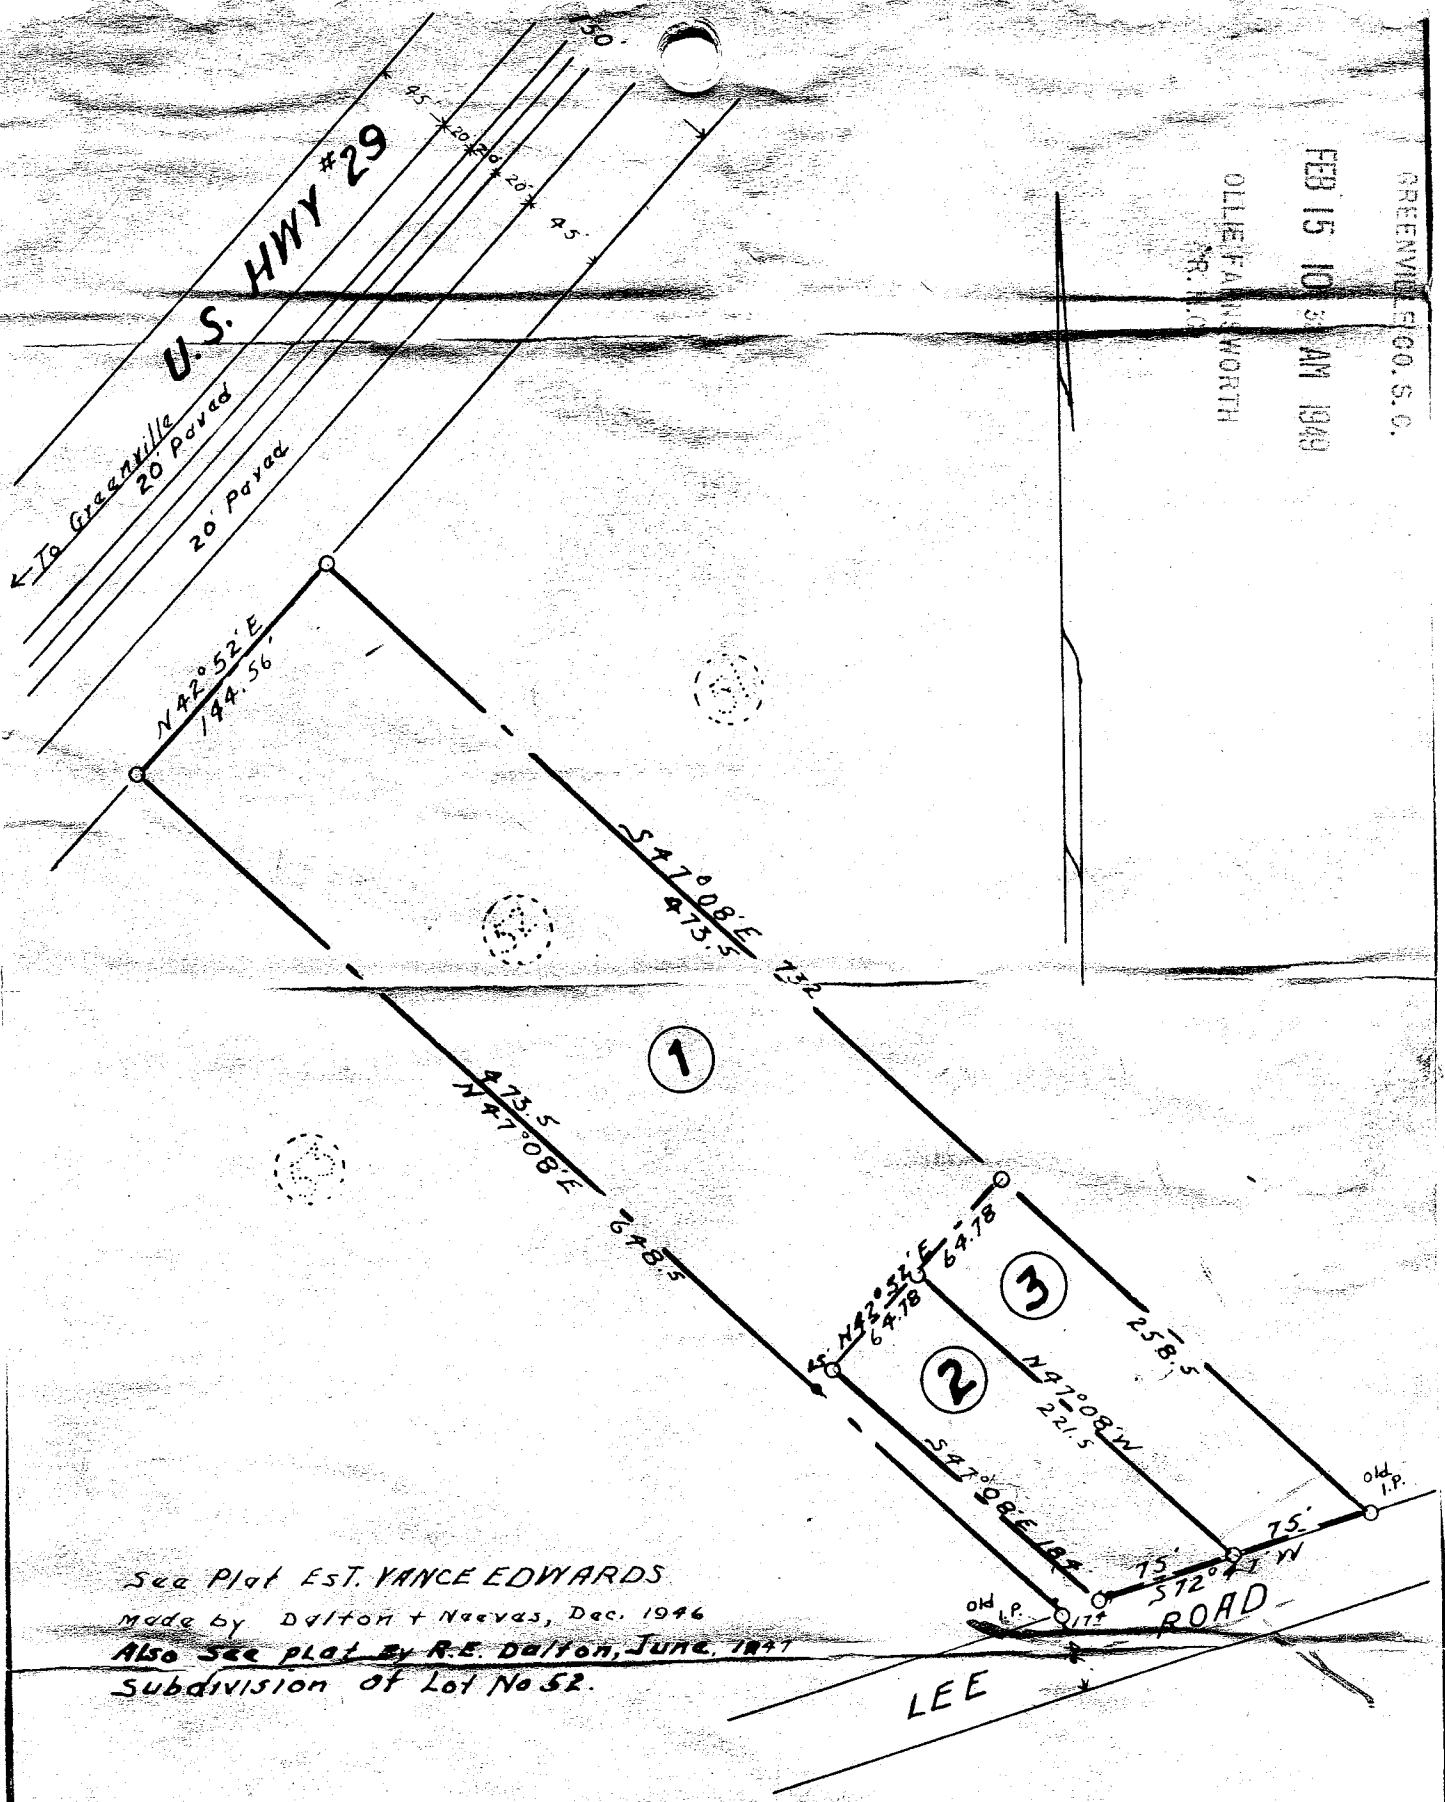

See Plat Est. YANCE EDWARDS
 Made by Dalton + Neevas, Dec. 1946
 Also see plat by R.E. Dalton, June, 1947
 Subdivision of Lot No 52.

SURVEY FOR
J. B. HALL + RECOX
 Located 5 Miles East of
GREENVILLE
 GREENVILLE, CO., S.C.
 Scale 1" = 100' Jan 20, 1949
 W. N. Willis, Engr.
 Spartanburg, S.C.

Field	T.O.B.
Plat	D.L.R.
CX	W.N.W.
D.L.R.	

3405

FEB 15 1949

3405 recorded 15 Feb 1949
 and recorded U 61 10:32 M.

Ollie Farnworth
 Register Mesne Conveyances Greenville County, S.C.