


FILED  
GREENVILLE, CO. S. C.

MAY 24 3 32 PM 1949

OLLIE FARNSWORTH  
R. M. C.

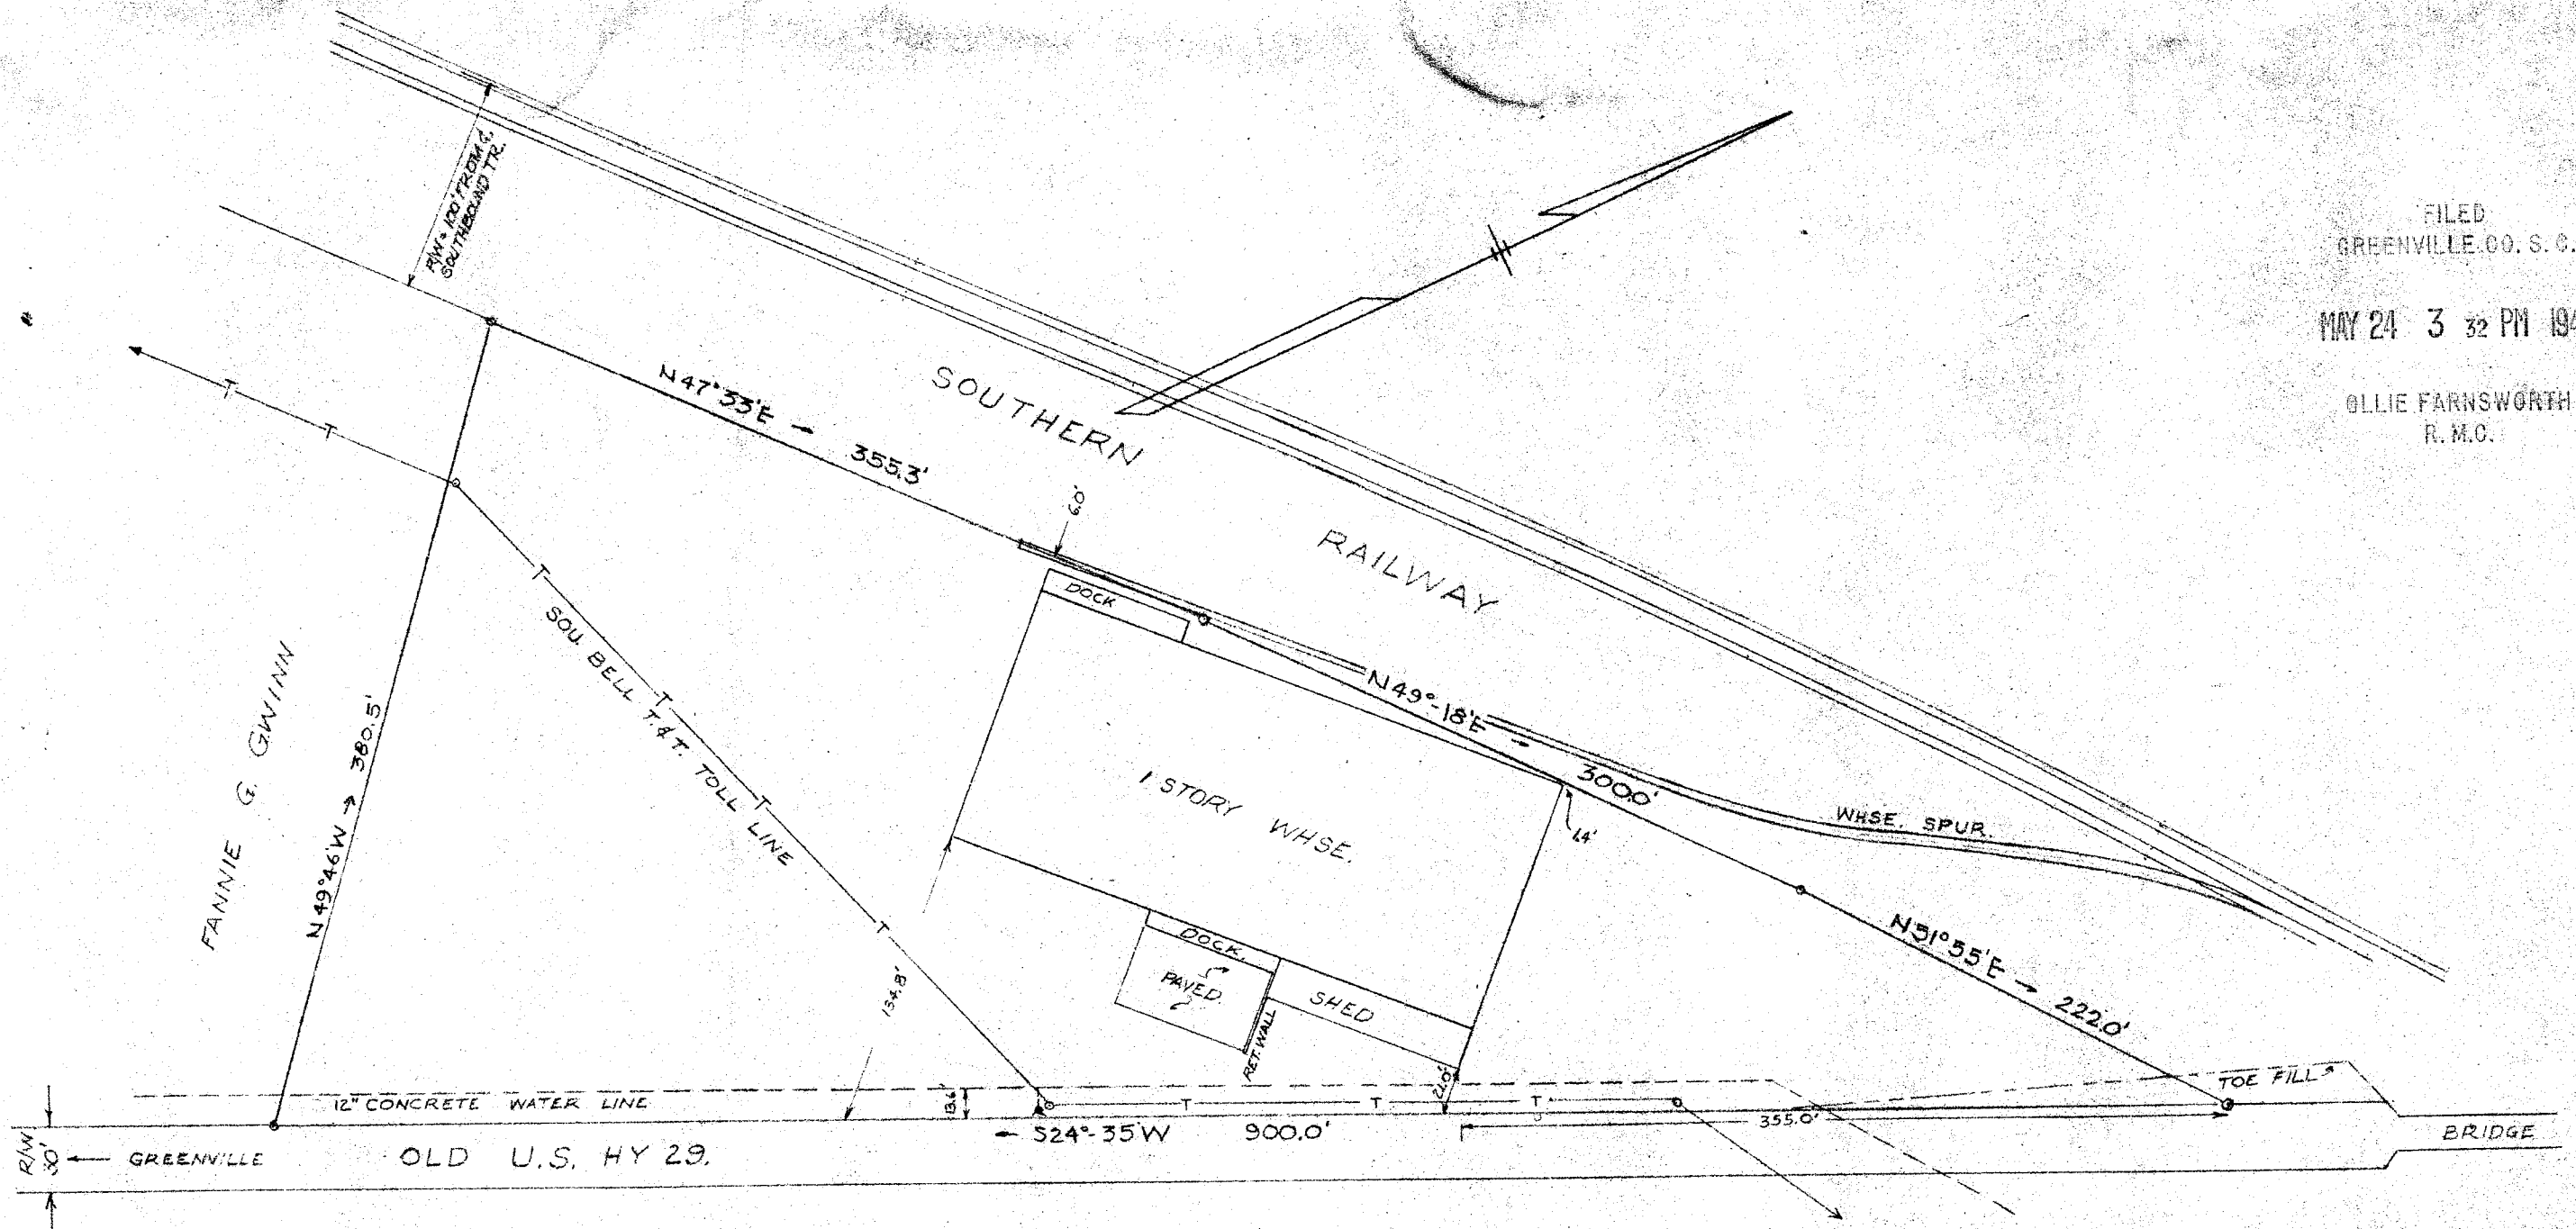


PROPERTY OF  
 S. & R. INVESTMENT CO  
 NEAR GREENVILLE, S. C.  
 SCALE 1" = 80 FT 29 APRIL 1949

This is to certify that on the 29th day of April 1949, I surveyed the property of the S. & R. Investment Company as shown on the above plat; and that the property lines, walls and buildings are as shown hereon; that the buildings located on said property do not encroach or project on adjacent streets or property; and that no adjacent buildings or walls encroach or project on said premises.

*Ollie Farnsworth*  
 Registered Engineer #808

PIEDMONT ENGINEERING SERVICE  
 GREENVILLE, S. C.

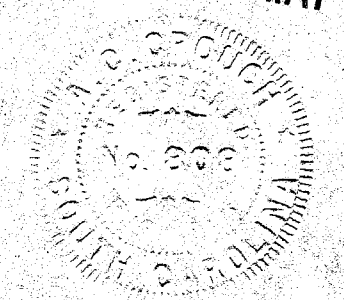

12299  
 MAY 24 1949

12299 Filed This 24 day of May 19 49  
 And Recorded in Vol. 7 Page 149 at 1 M.  
 Ollie Farnsworth  
 Register Mesne Conveyance Greenville County, S. C.